


371530

C.N.P.R.LY

PLAN AND PROFILE OF LOCATED LINE THROUGH POPKUM INDIAN RESERVE

STA. 1749+92 TO STA. 1795+25

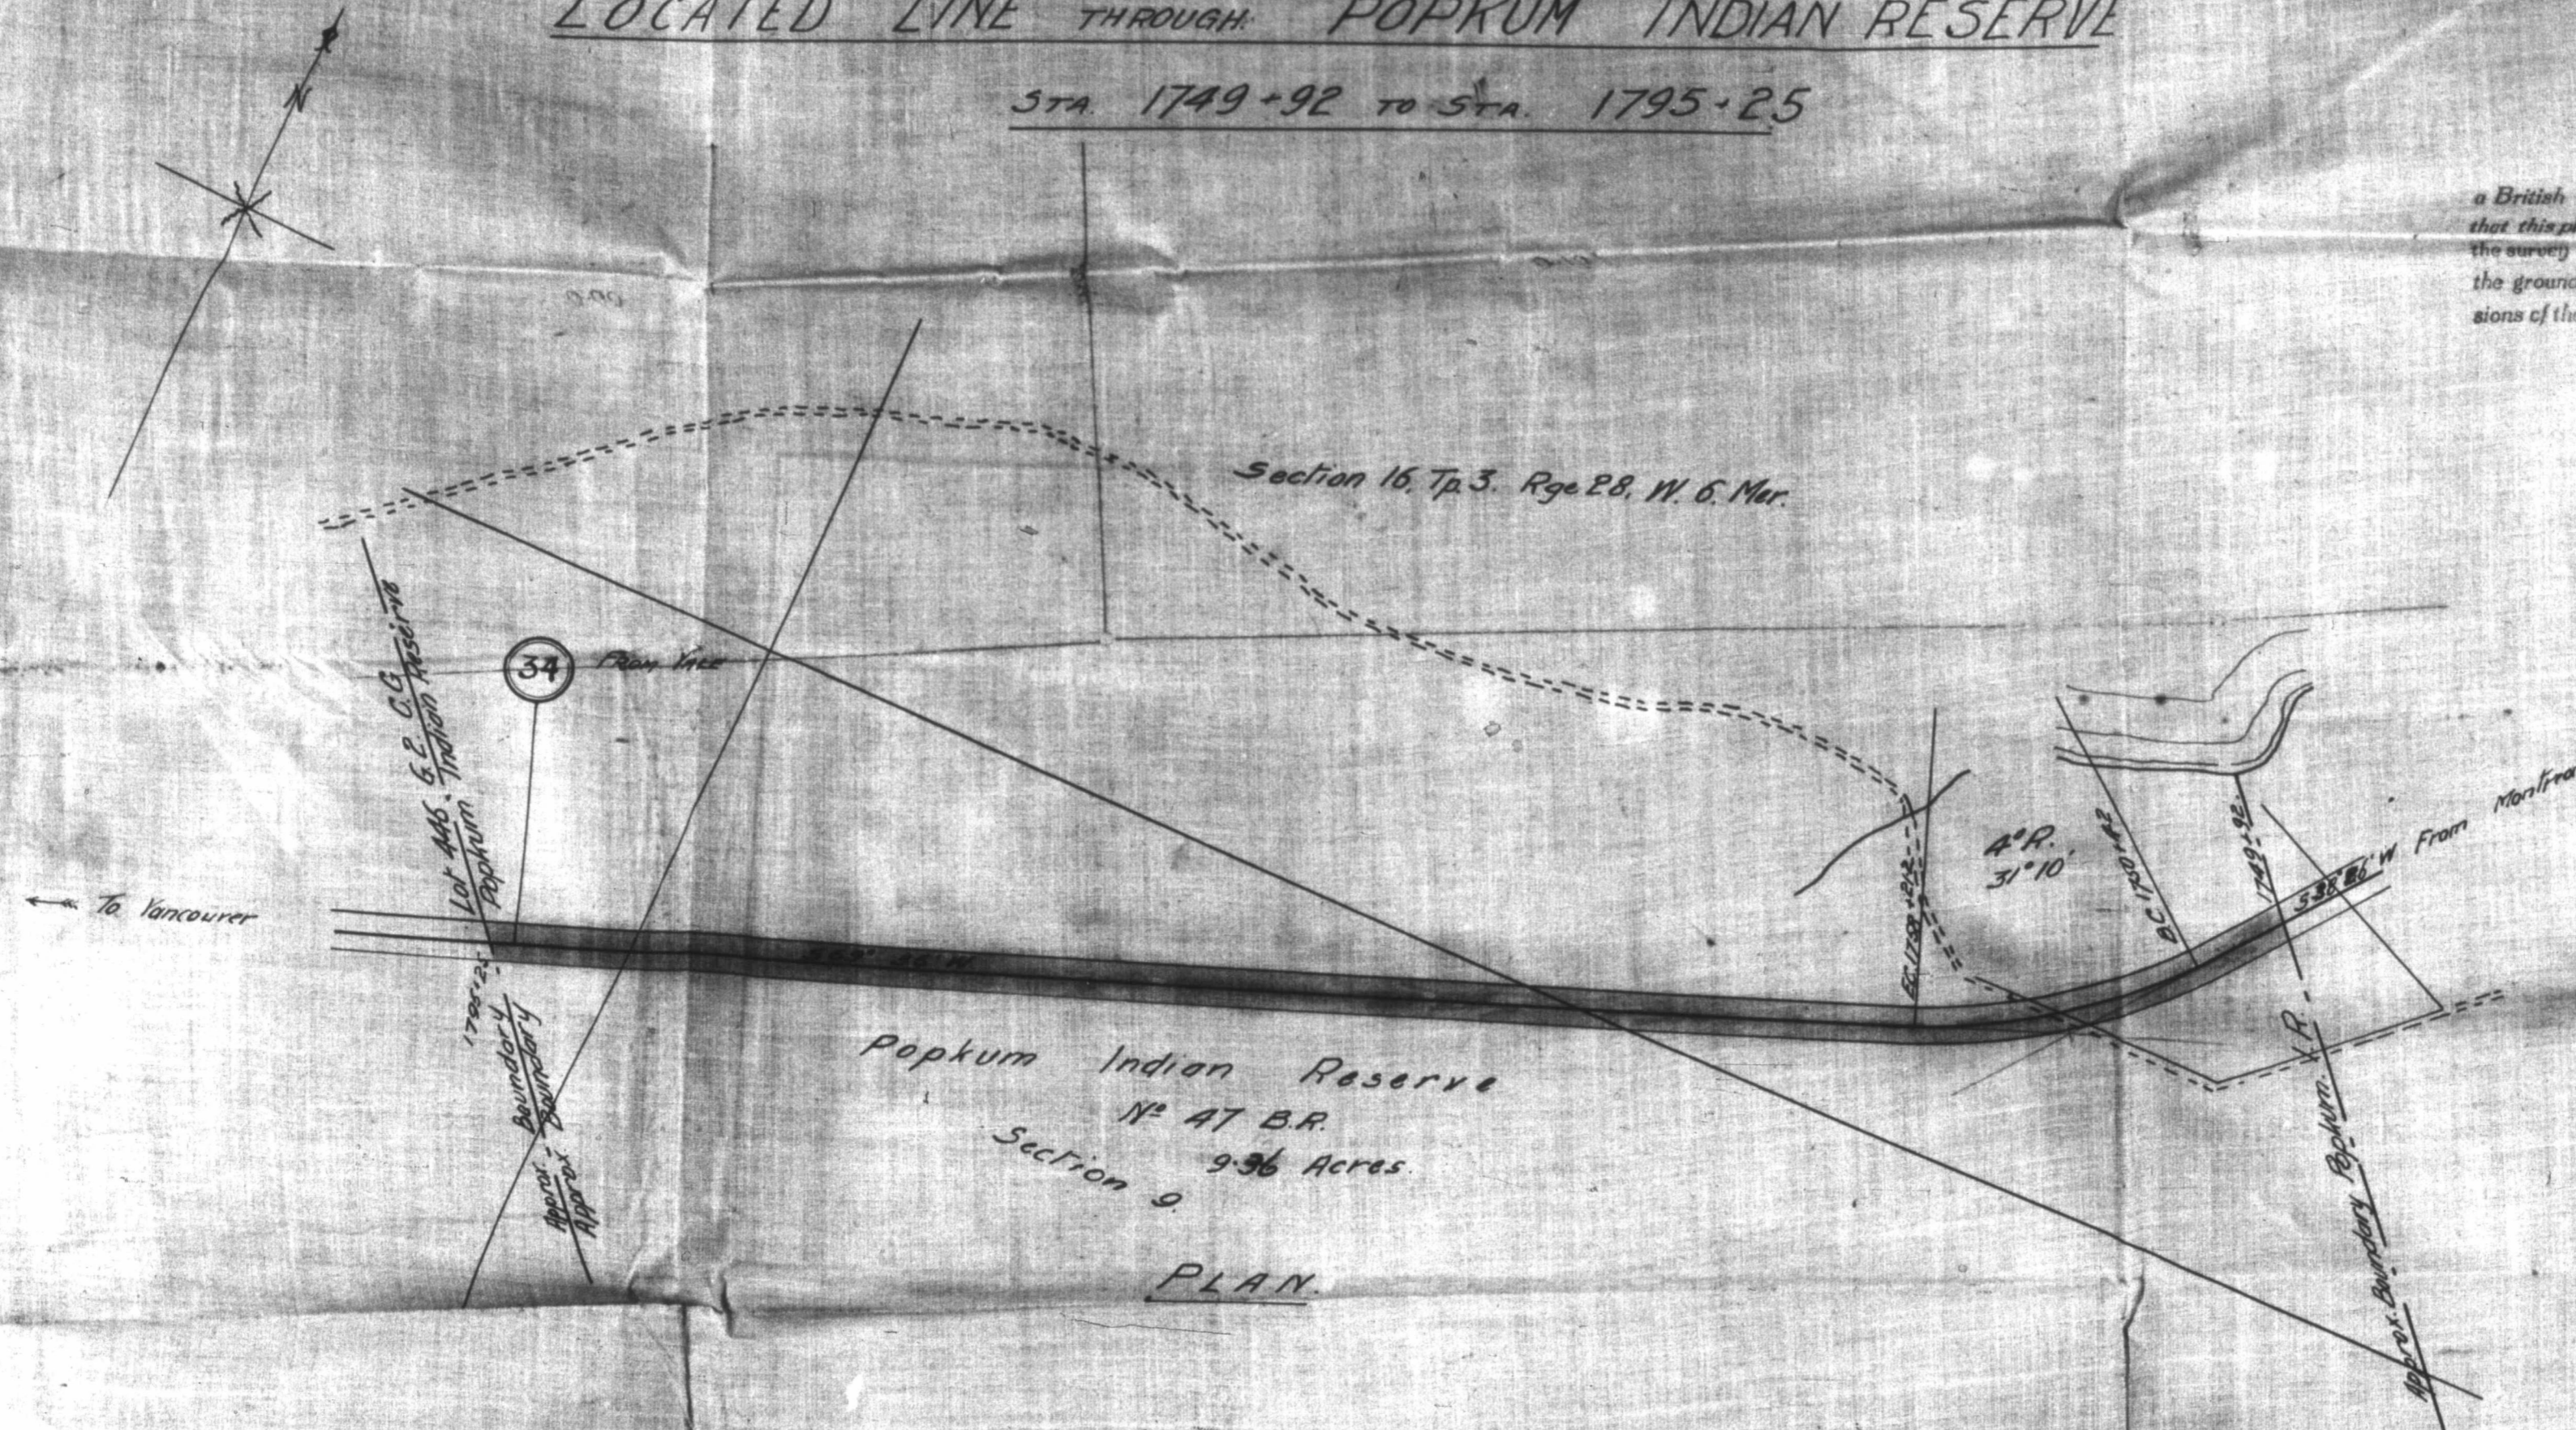

I hereby certify that the
 on the Popkum
 Indian Reserve is actually required for Railway
 purposes and in such as the company should be
 allowed to acquire under section 40 of the
 Indian Act.

W.A. Gordon
 Engineer
 Ottawa

Sept 27 1910

I, ALBERT J. HILL,
 a British Columbia Land Surveyor, certify
 that this plan is a correct representation of
 the survey which has been made by me upon
 the ground and is prepared under the provisions
 of the Land Registry Act.

Albert J. Hill
 B.C.L.S.

I, J. Wyatt Vaughan of the City of Vancouver
 a Dominion Land Surveyor, make oath and
 say that I have in my own proper person
 made the survey upon the ground
 represented by this plan and that
 the plan is correct
 Smeadham Vancouver, B.C.
 this August 26, 1910.

J. Wyatt Vaughan
 D.L.S.

Blowley Jr.

See the amended Plan which shows
 the area taken to be 9.54 acres.

10f