


FIGURE 3-2 EGAT'S ELECTRICITY NETWORK

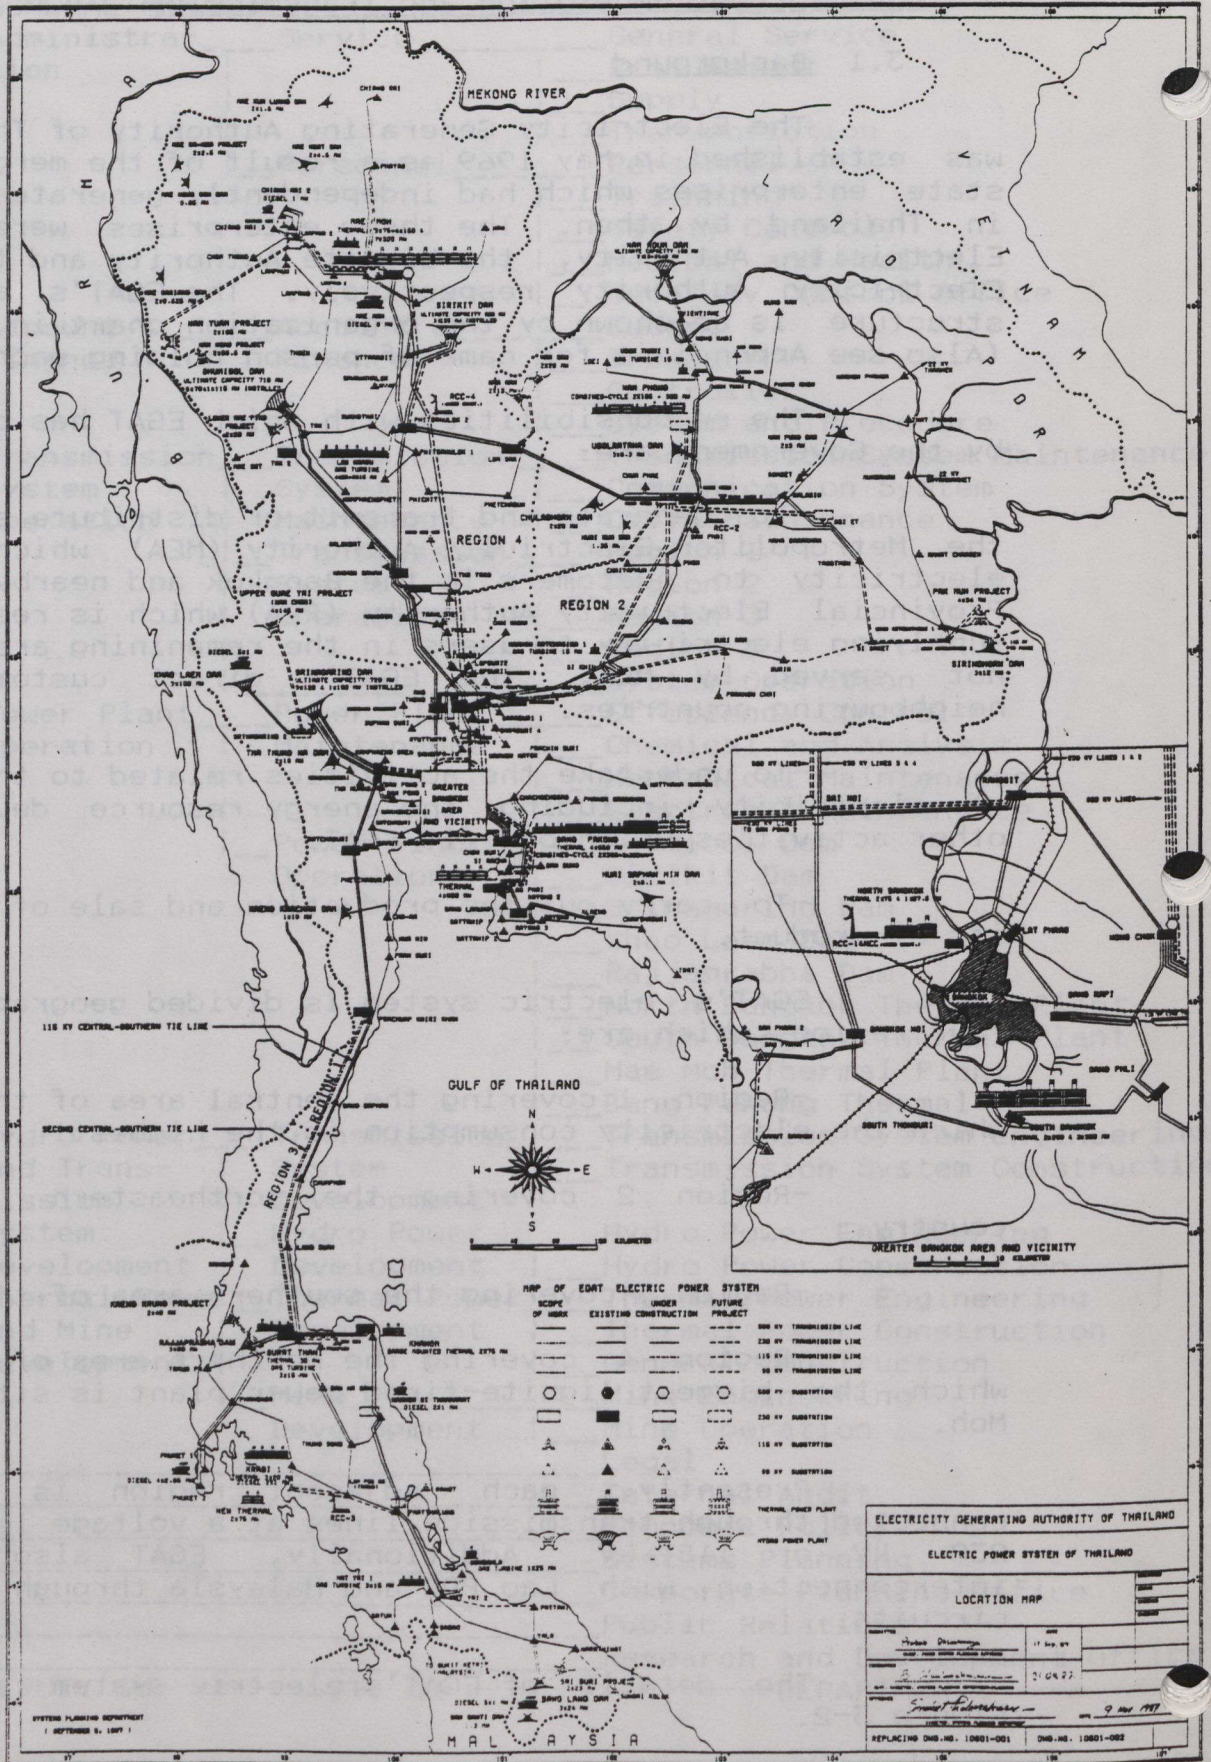

SYSTEMS PLANNING DEPARTMENT
1 SEPTEMBER 9, 1997

ELECTRICITY GENERATING AUTHORITY OF THAILAND	
ELECTRIC POWER SYSTEM OF THAILAND	
LOCATION MAP	
DATE	17 Sep 97
SCALE	1:50,000
PROJECT NO.	310A22
DATE	9 Nov 1997
REPLACING DWG. NO. 10801-001	DWG. NO. 10801-002