


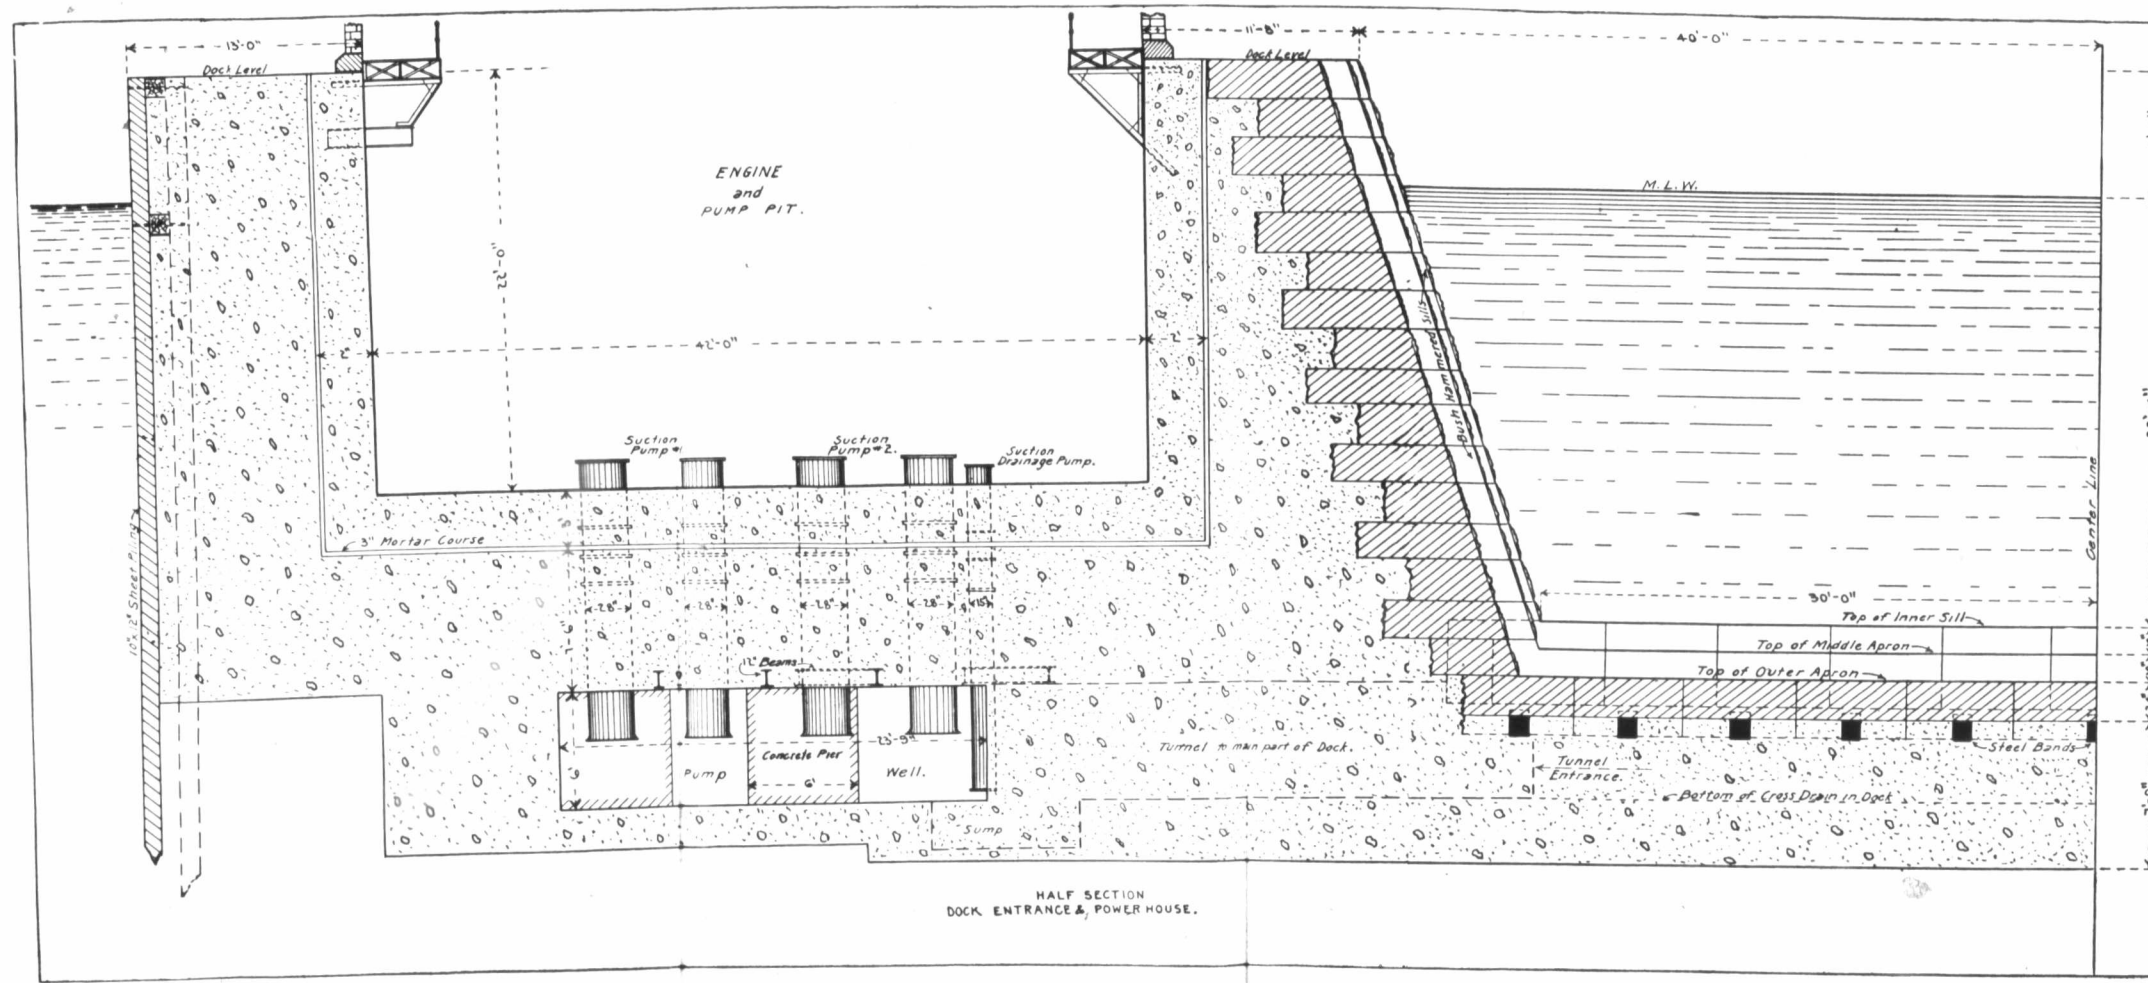

THE WM SKINNER & SONS CO.
BALTIMORE MD
DRY DOCK.
SECTION
scale 1 in = 5 ft.