


Proposed Convocation Hall

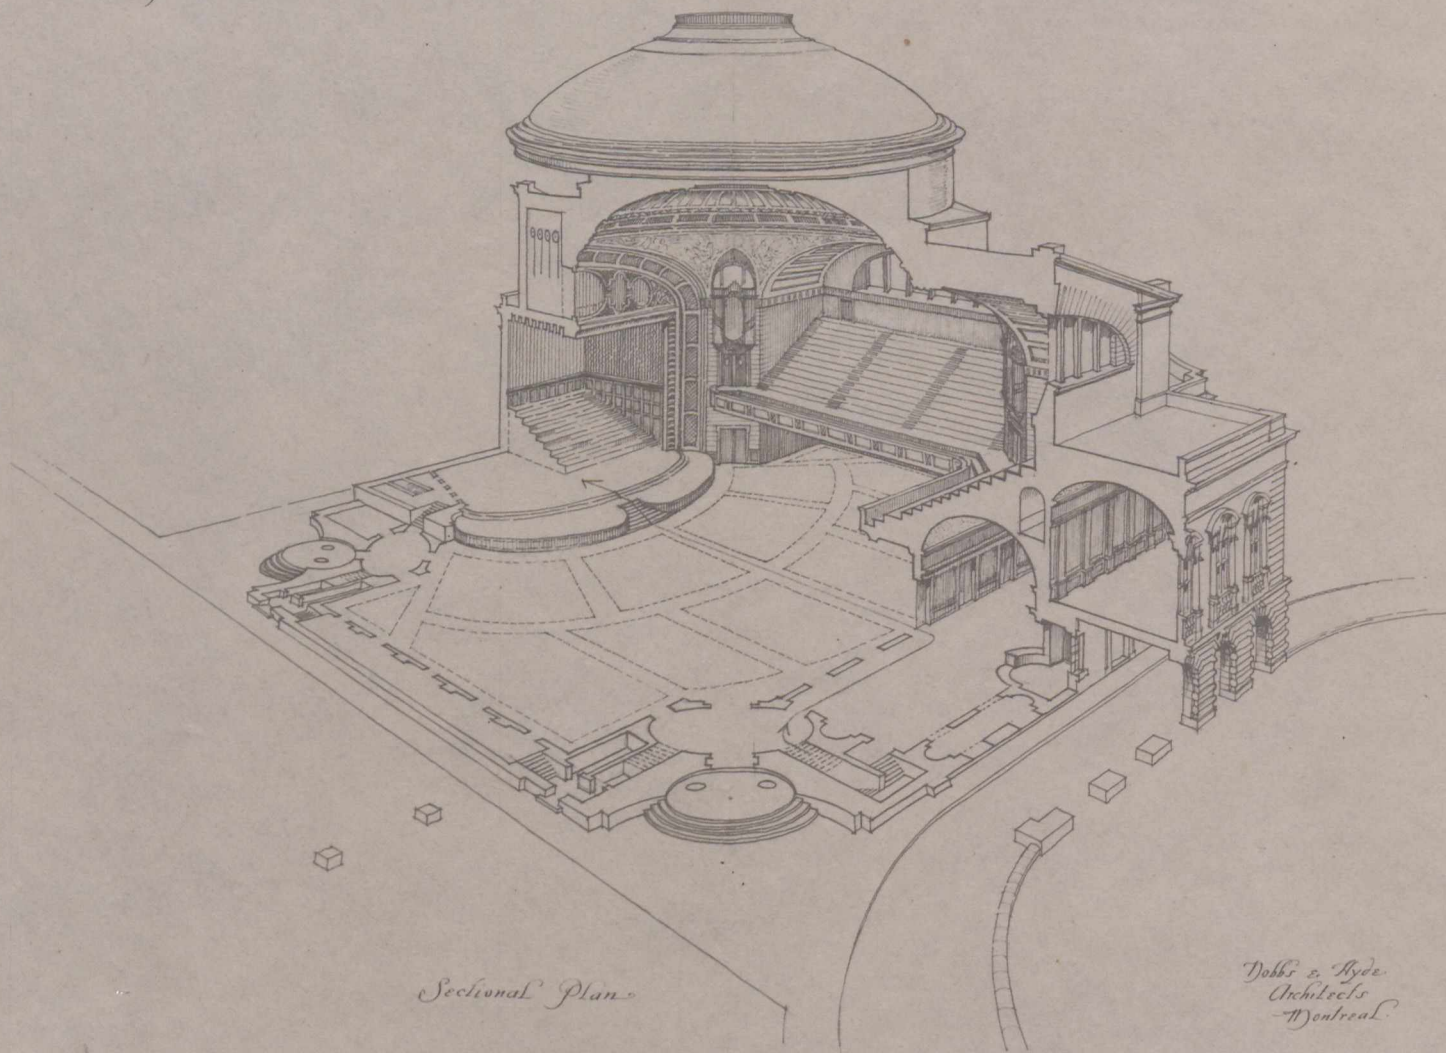

Sectional Plan

*Dobbs & Hyde
Architects
Montreal*