


PLAN
 SHOWING PROPOSED
HYDRAULIC IMPROVEMENTS
 FOR
Manufacturing Purposes
 ON THE
Richelieu River, near Chambly Canton.

Scale 500 feet to One Inch
 Montreal, 25th July 1872.

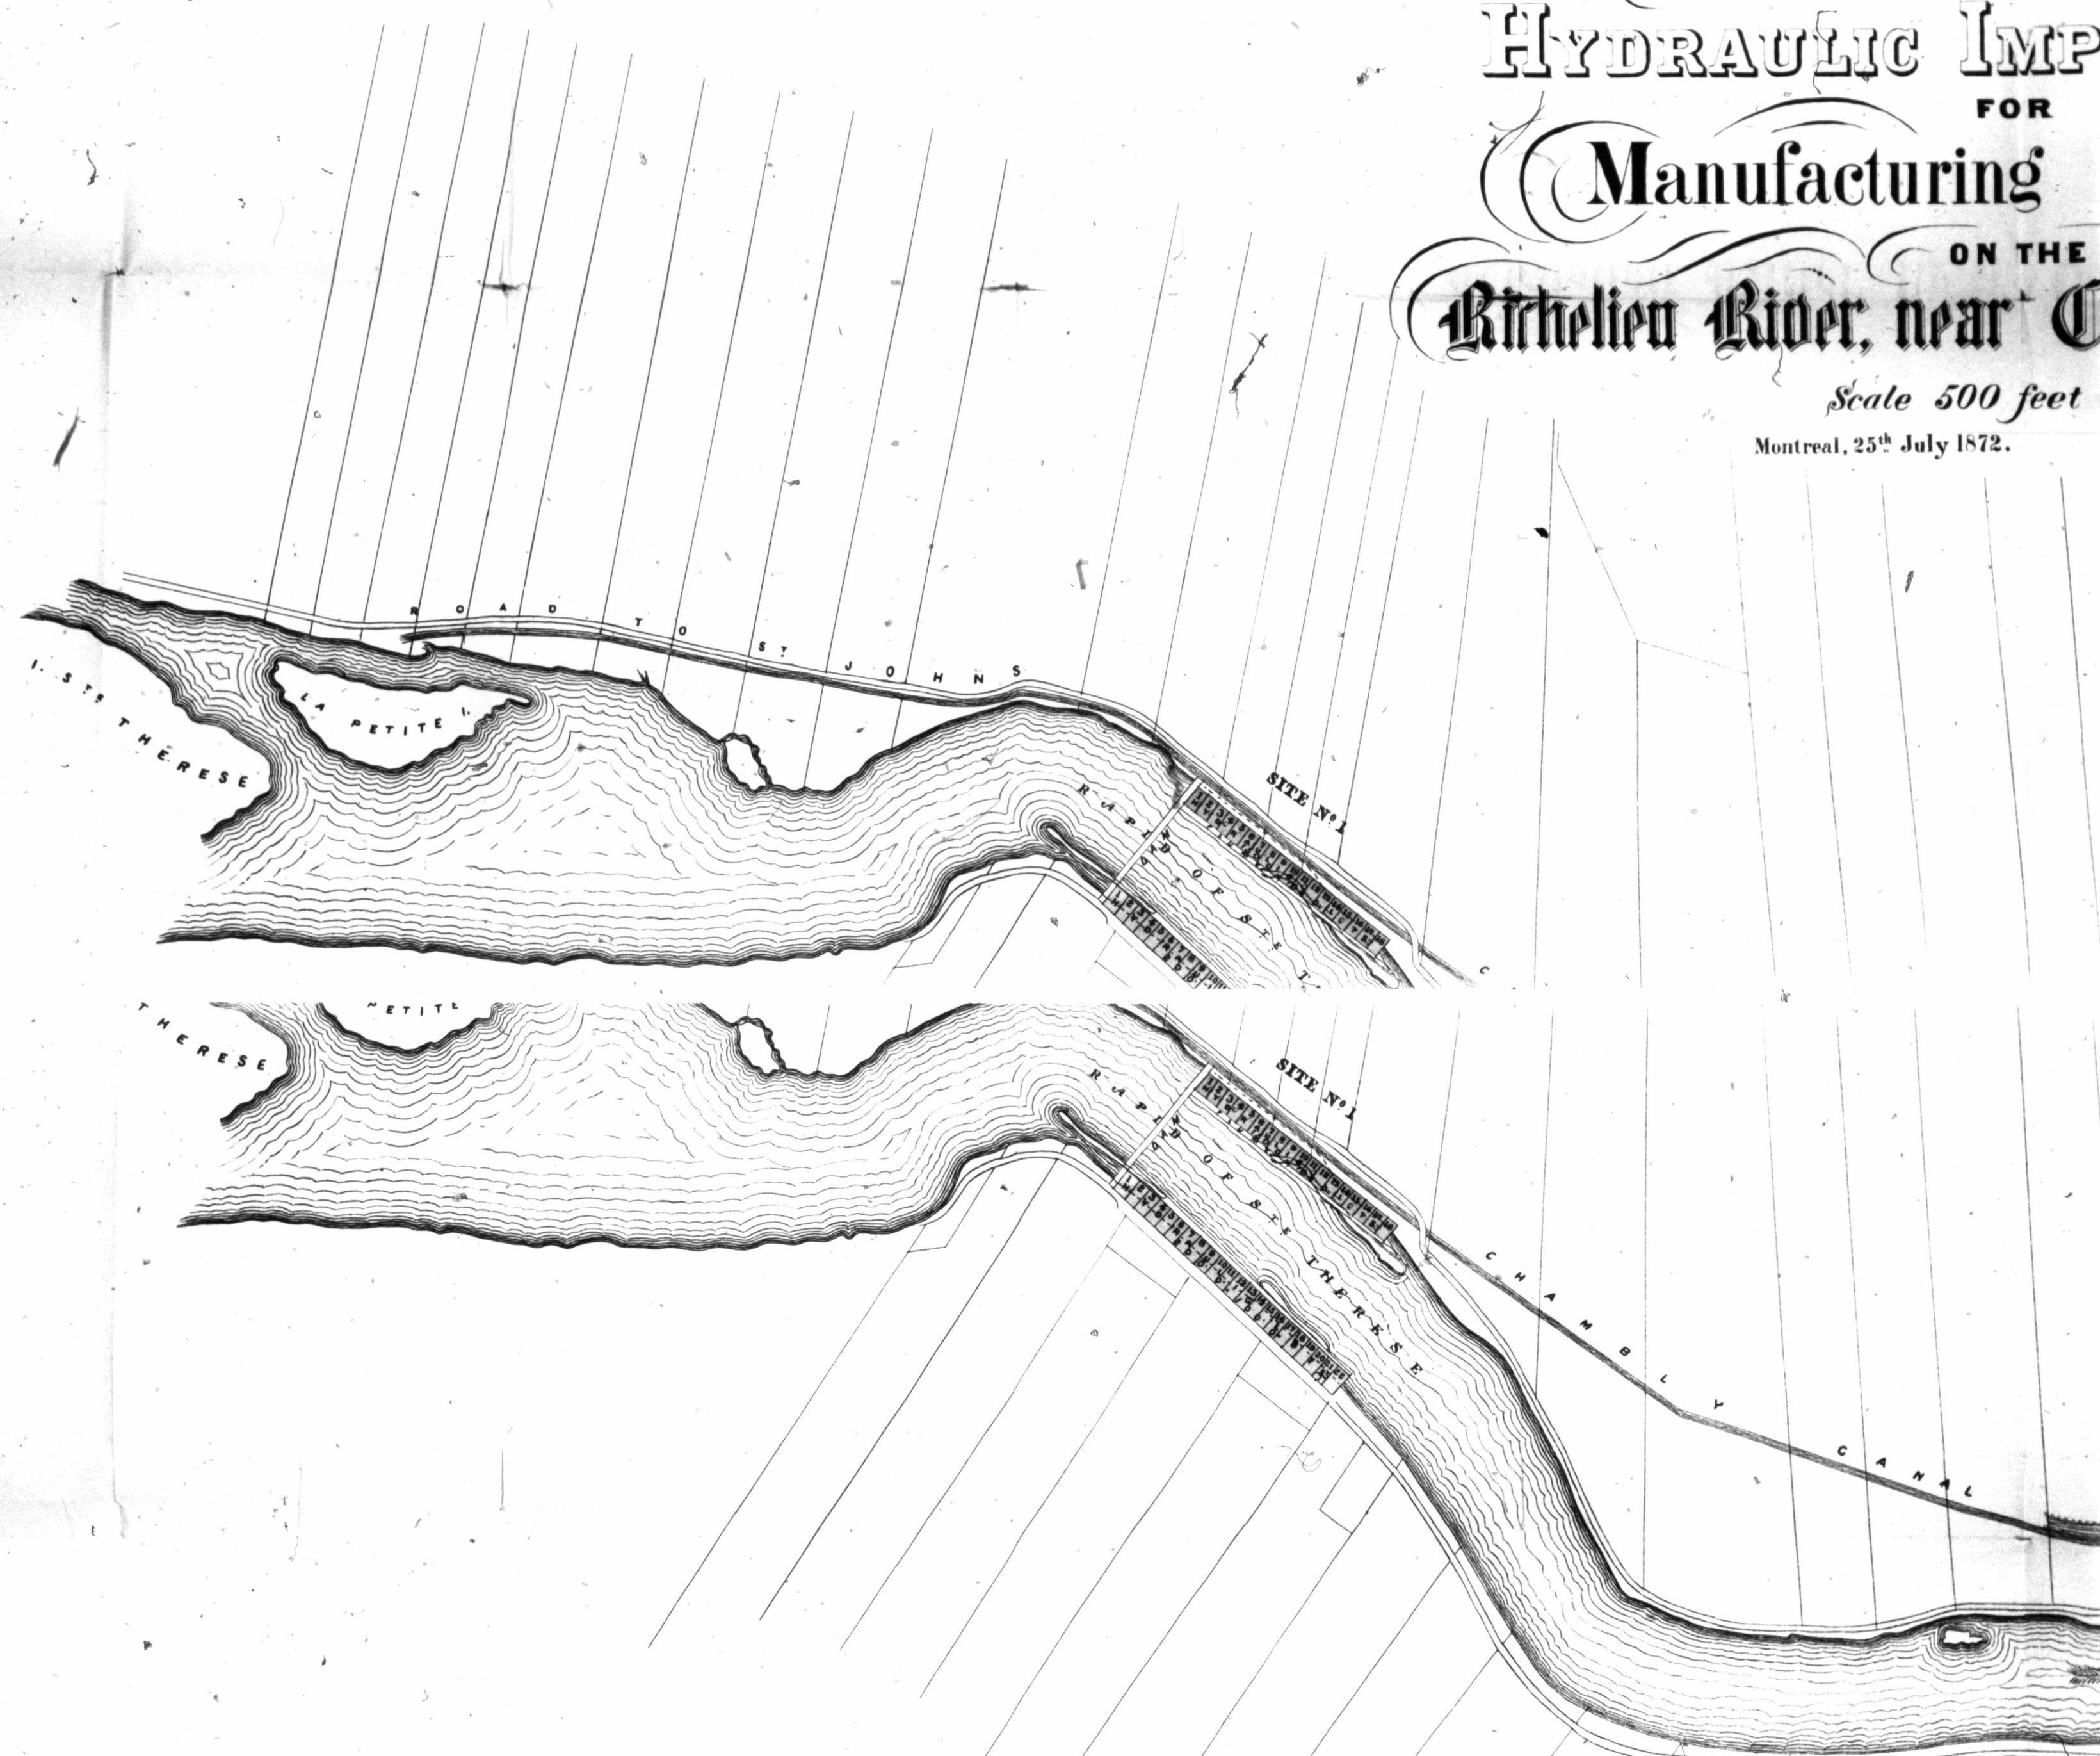

PLAN
 SHOWING PROPOSED
HYDRAULIC IMPROVEMENTS
 FOR
Manufacturing Purposes
 ON THE
Richelieu River, near Chambly Canton.

Scale 500 feet to One Inch
 Montreal, 25th July 1872.

Charles Legge
 Civil Engineer

