




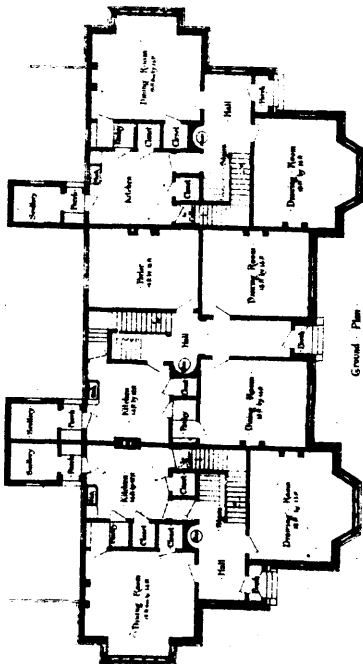

Ground Plan

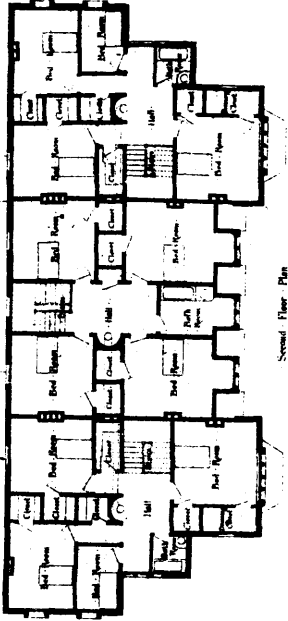

Second Floor Plan

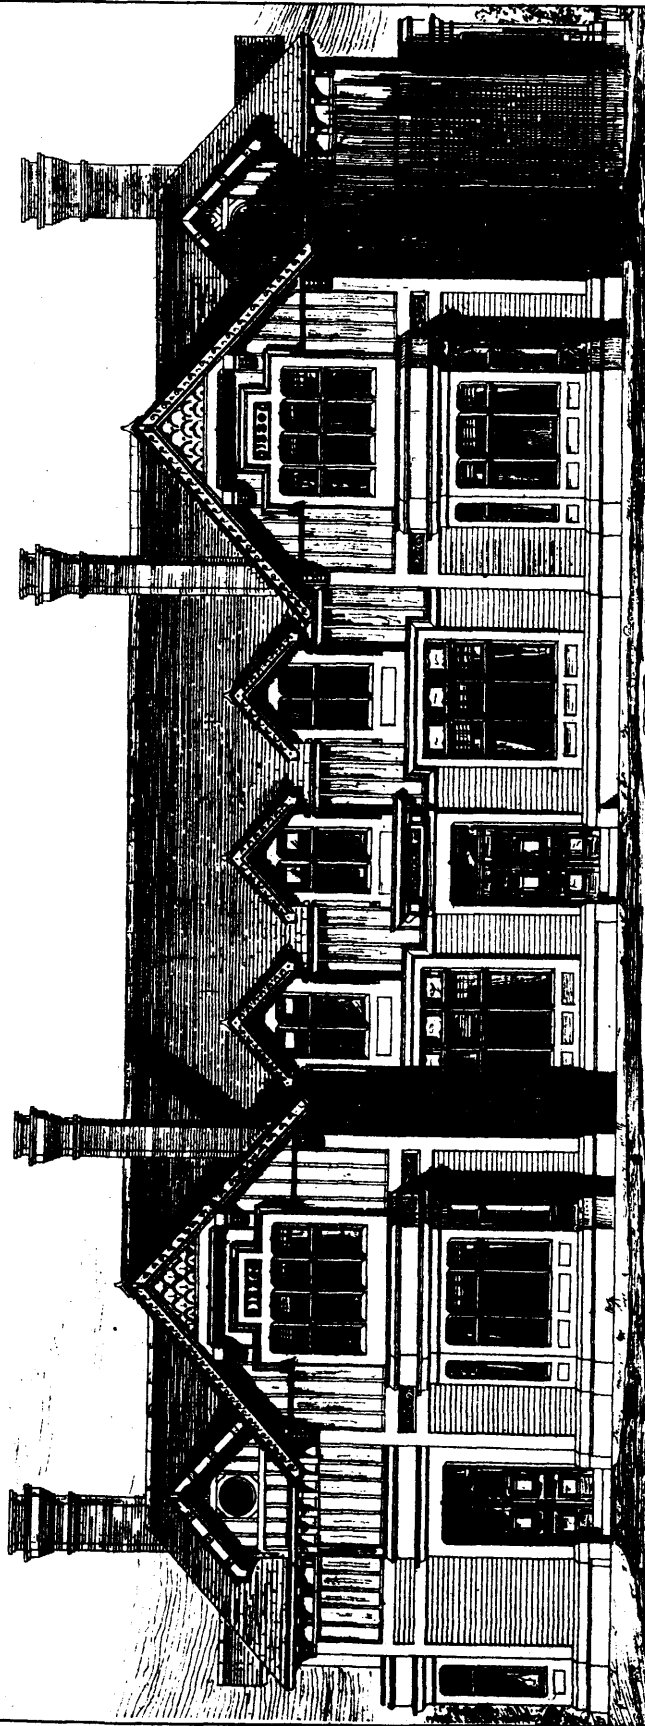

COUNTRY HOUSES, ST. JOHN, N.B.—B. BROWN & J. C. ALLISON, ARCHITECTS.