


PARSONAGE FOR
THE METROPOLITAN CHURCH
BOND & SHUTTER STS. TORONTO


Scale 1/4 in = 1 foot
Spencer & Rolph Architects
S. G. Curry Consulting

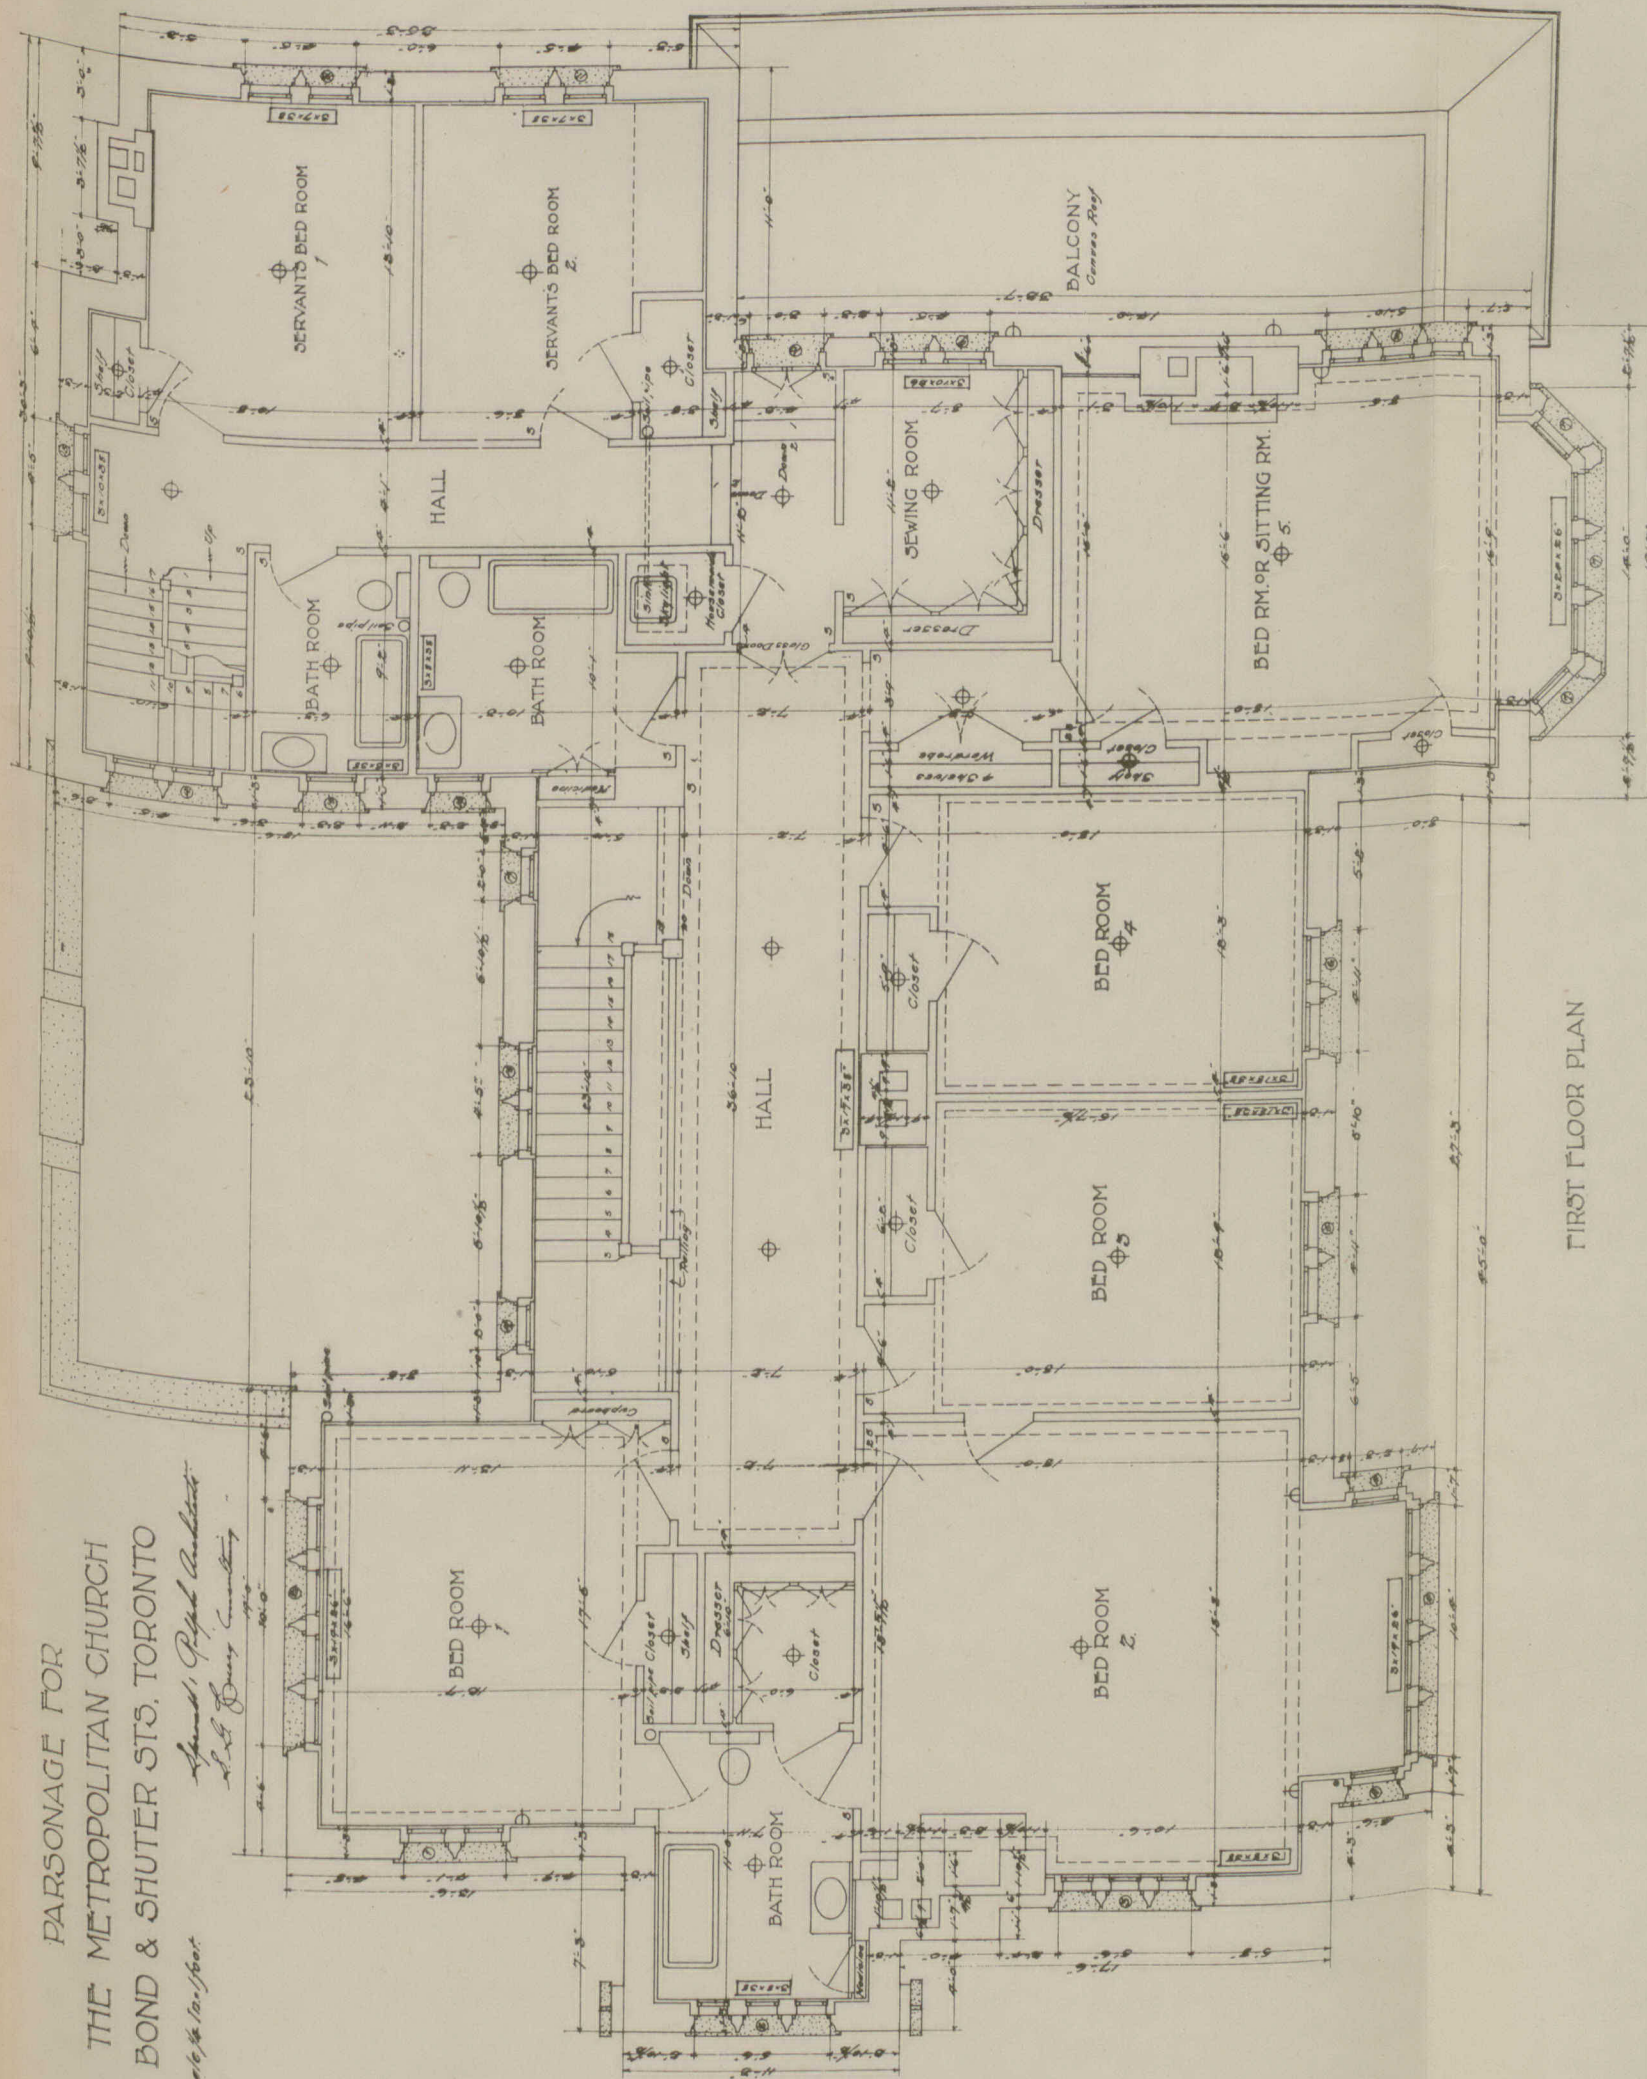

FIRST FLOOR PLAN

PARSONAGE FOR
THE METROPOLITAN CHURCH
BOND & SHUTTER STS. TORONTO.

Scale 1/4 in = 1 foot
Spencer & Rolph Architects
S. G. Curry Consulting

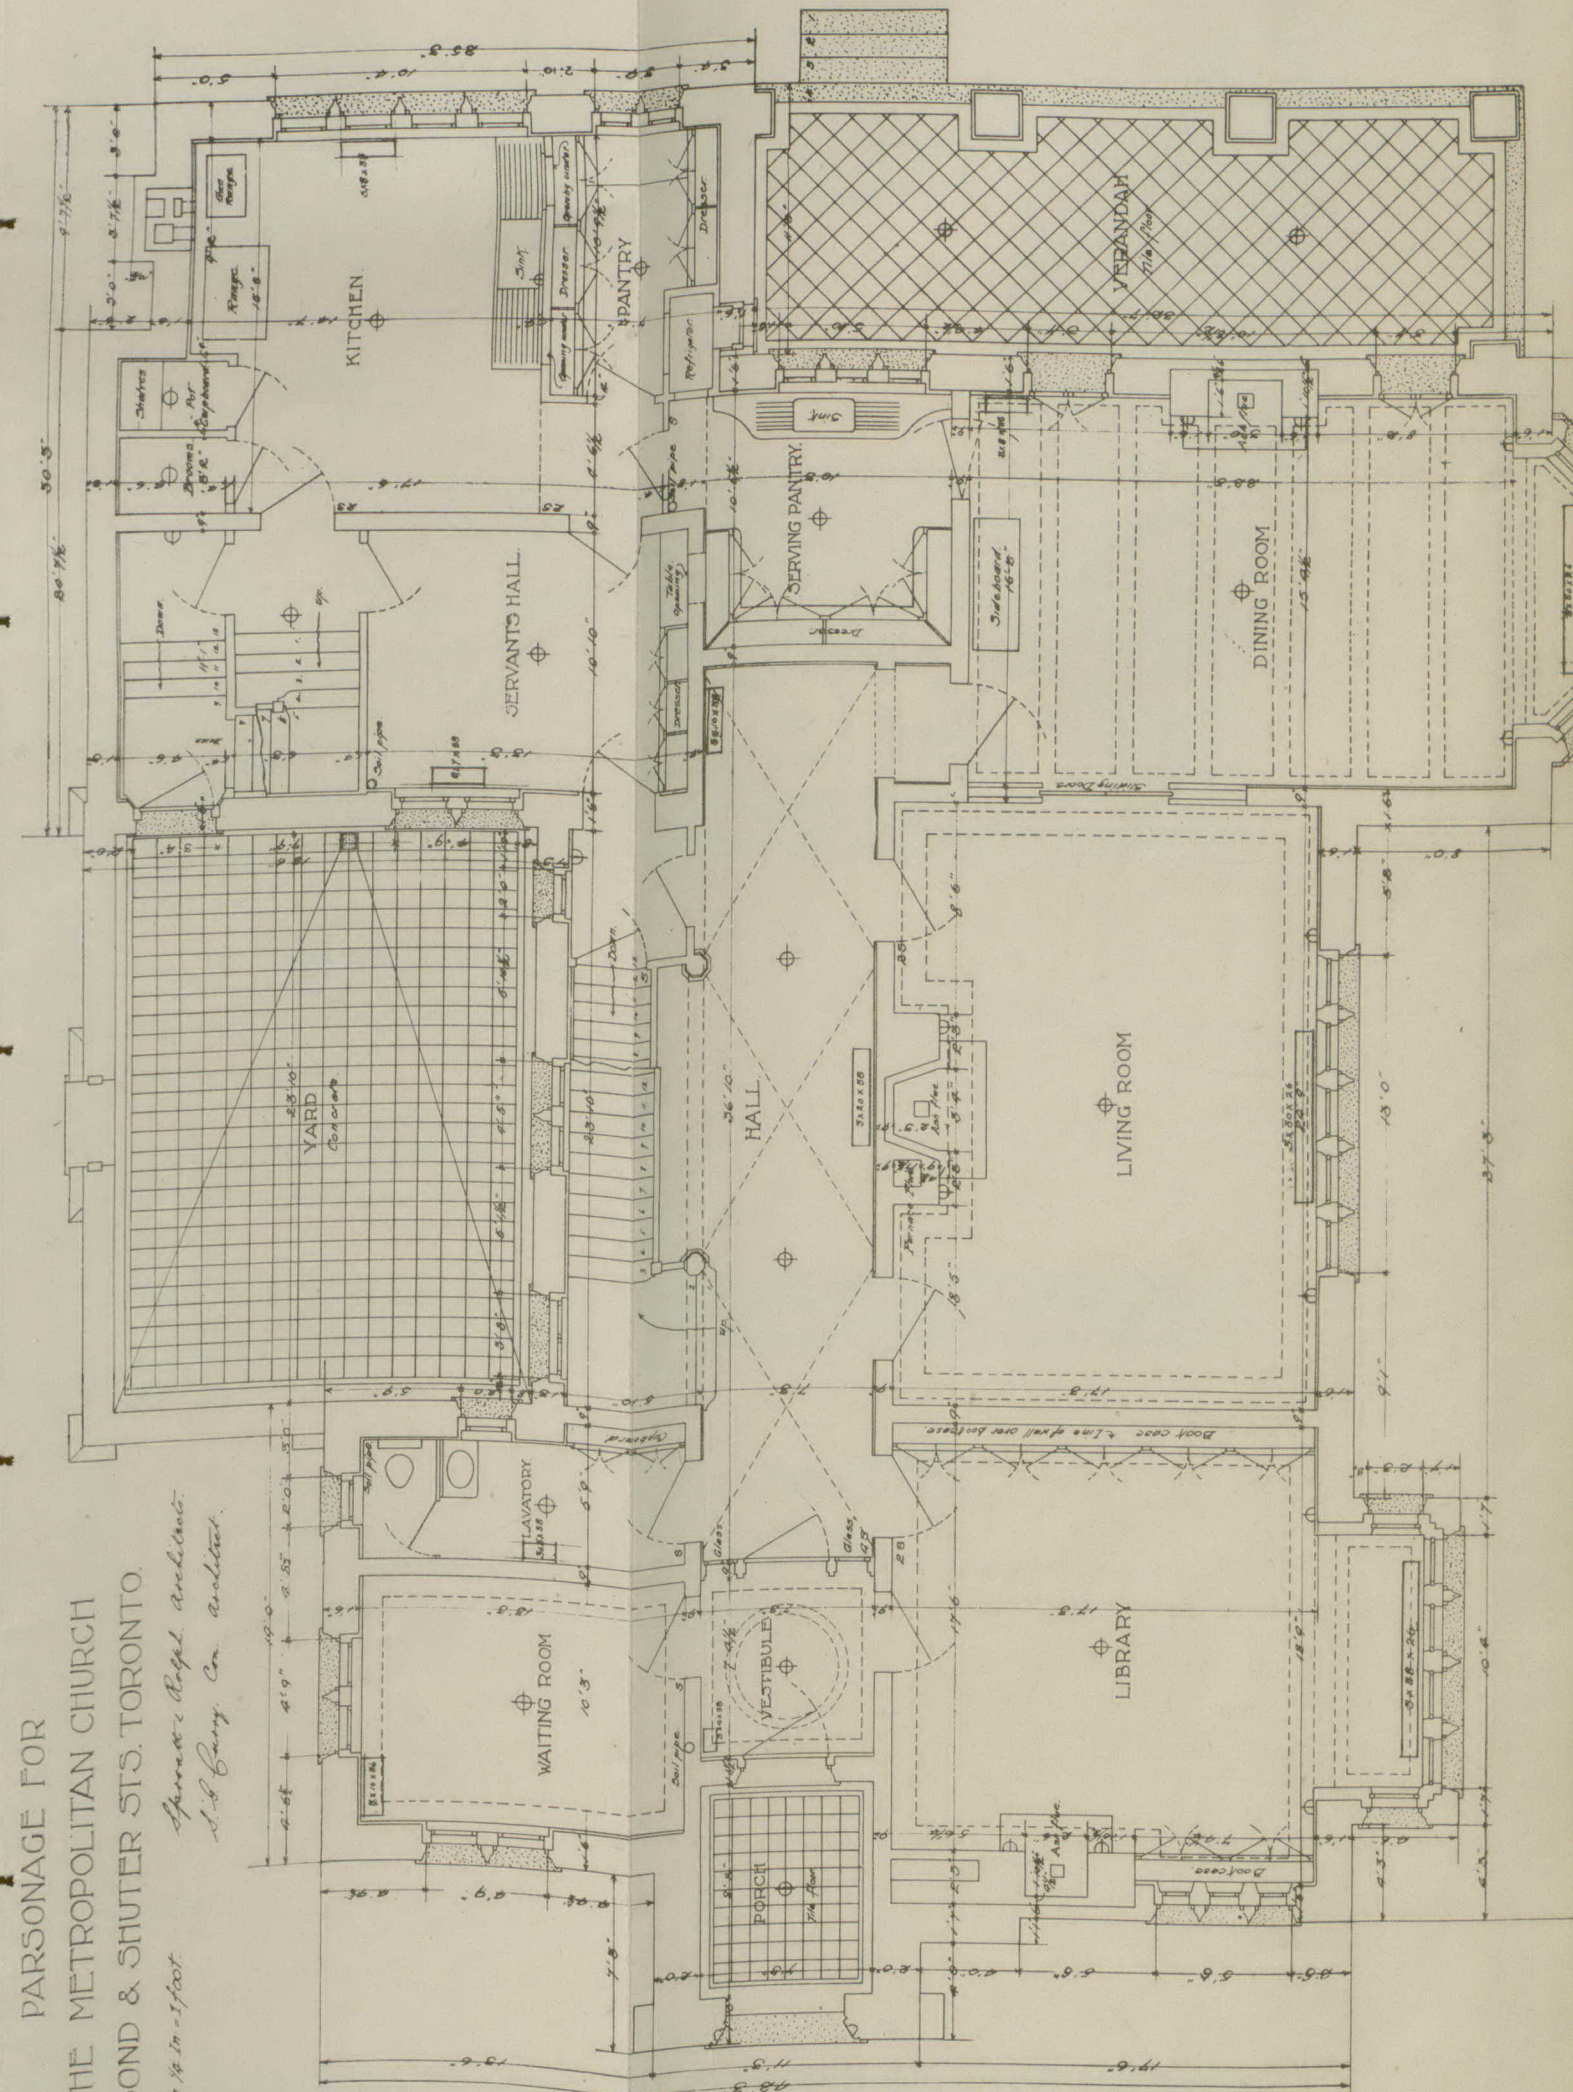

PARSONAGE FOR THE METROPOLITAN CHURCH, TORONTO.

MESSRS. SPROATT & ROLPH, ARCHITECTS.
MR. S. G. CURRY, CONSULTING ARCHITECT.