


PERSPECTIVE OF FRONT

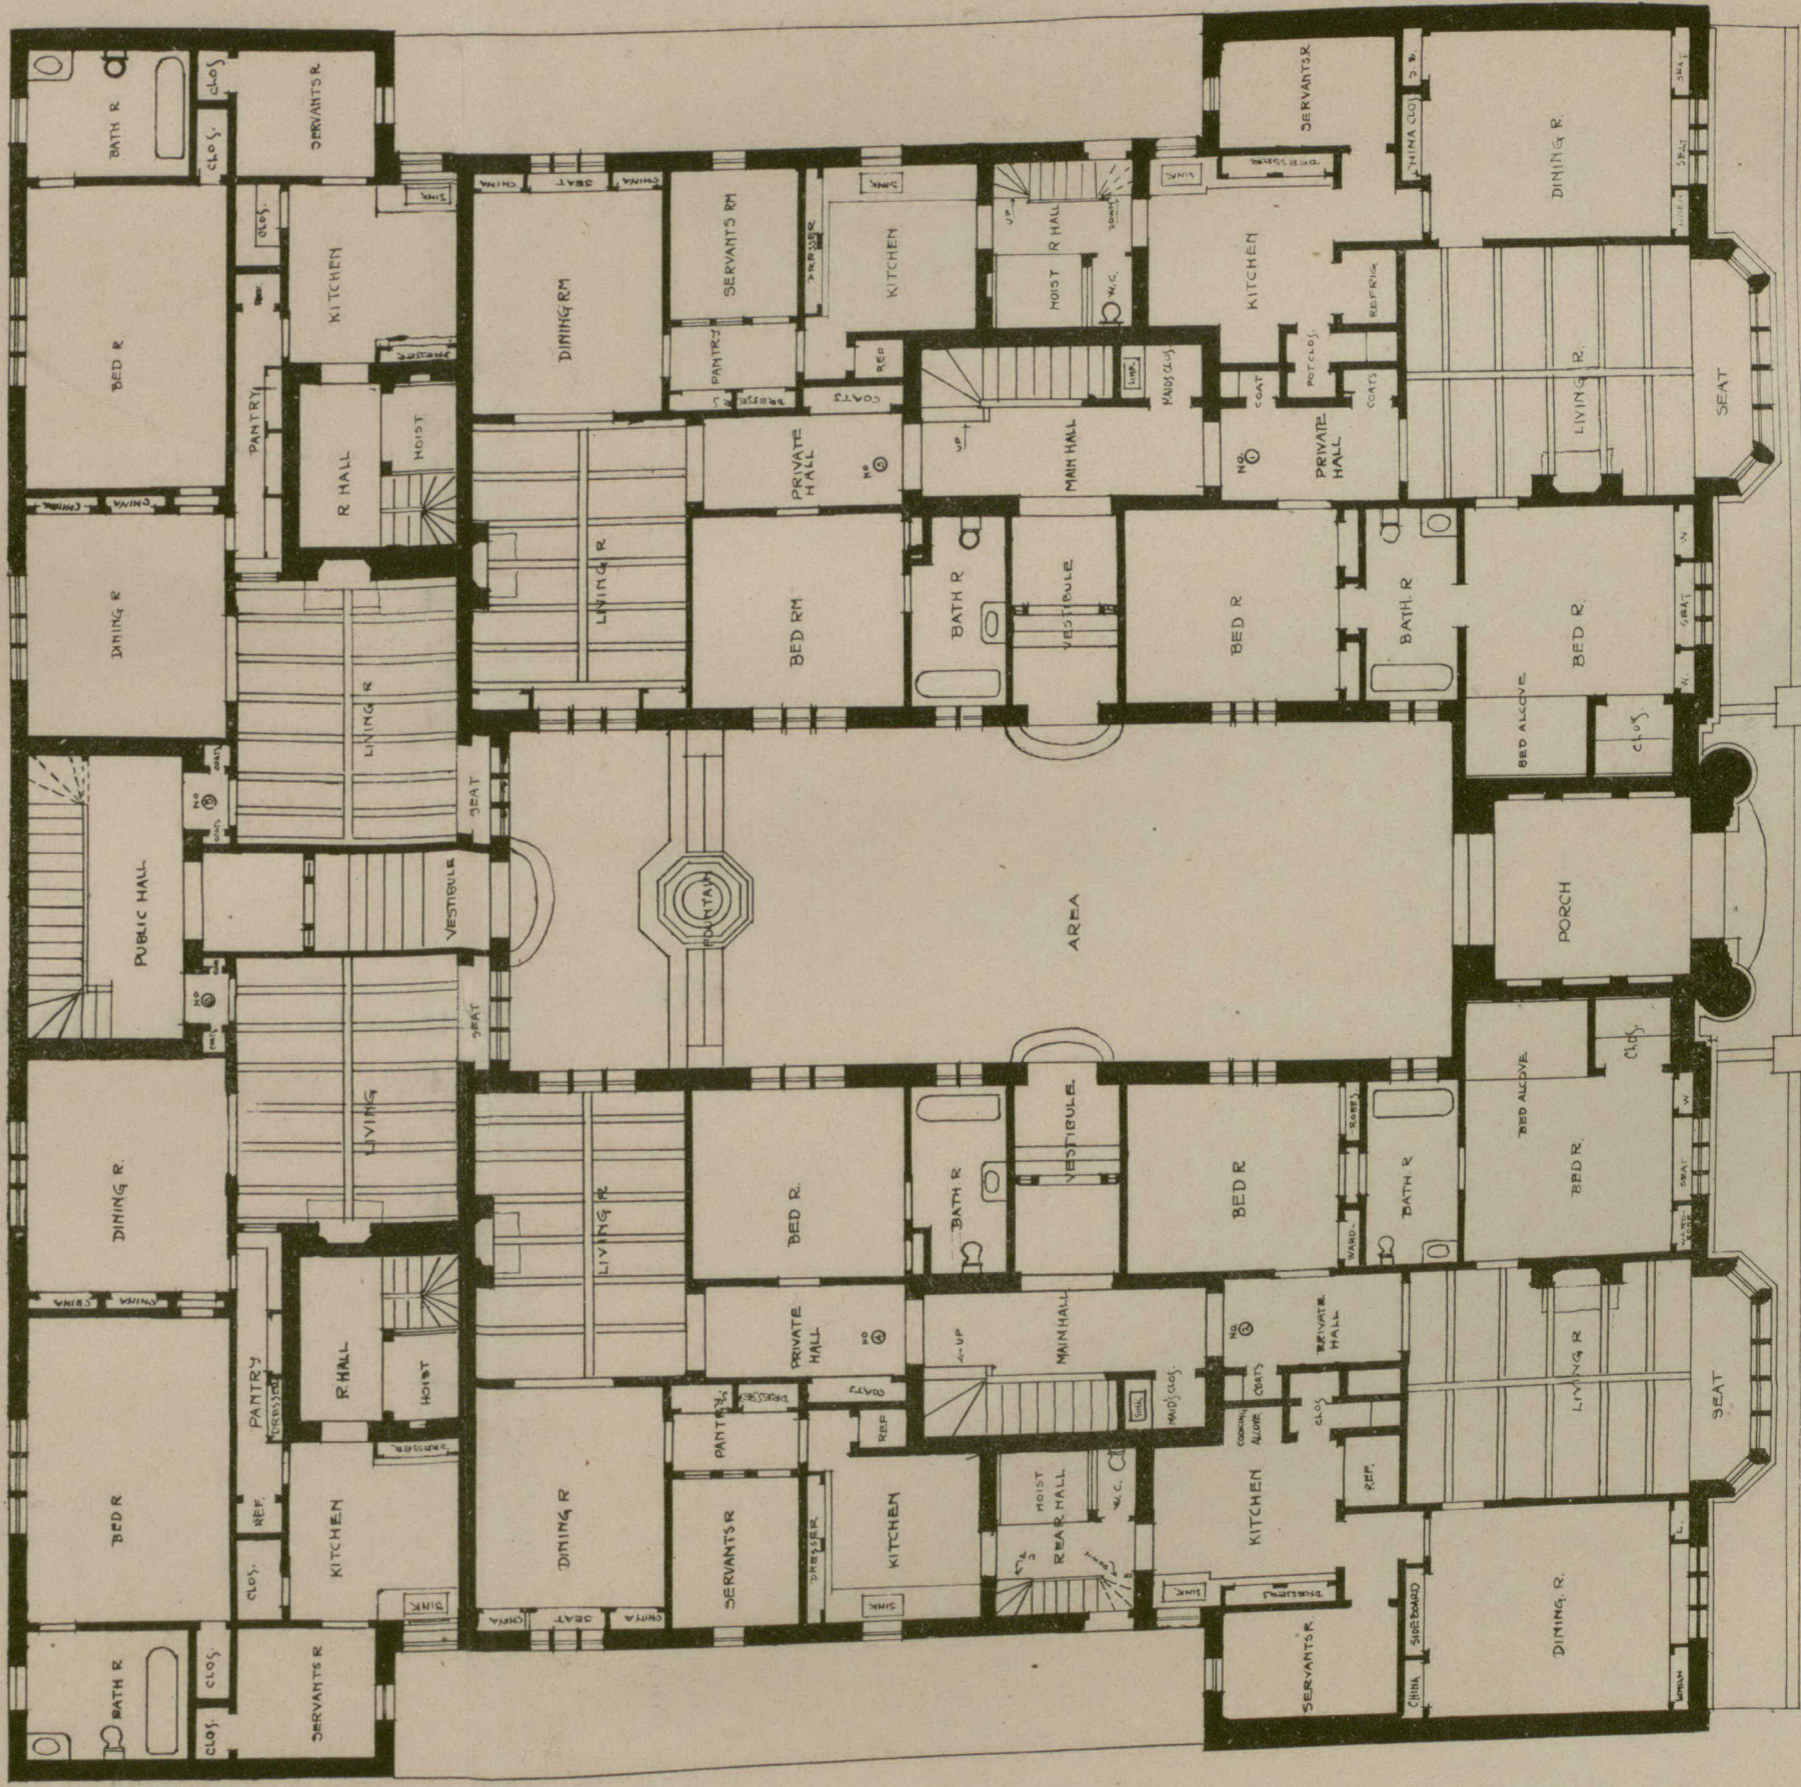

GROUND FLOOR PLAN

BISHOP'S COURT APARTMENT BUILDING, MONTREAL.
MESSRS. SAXE & ARCHIBALD, ARCHITECTS.