


Plate V.

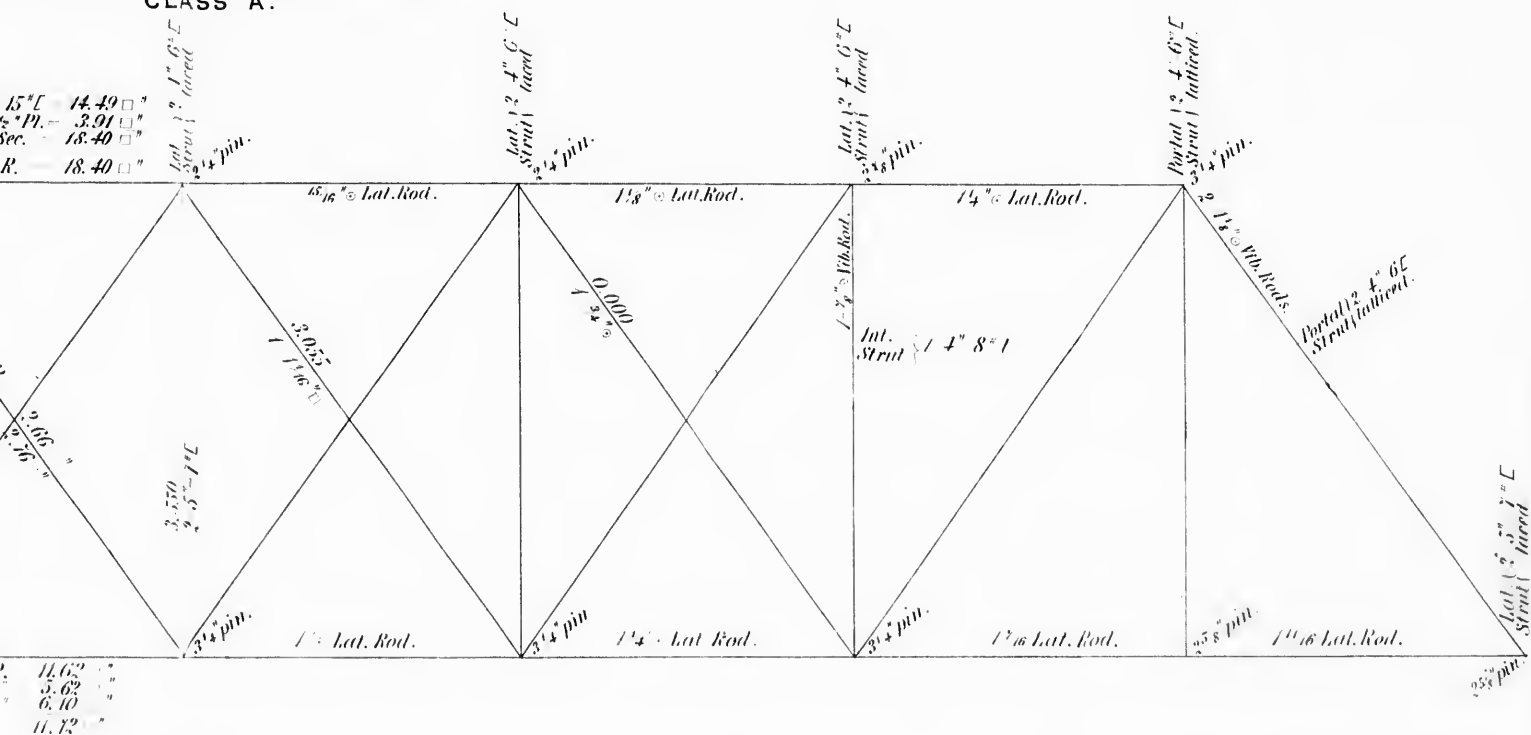

— DATA —

Span	160 ft
Clear Roadway	14 "
Panel Length	30 "
Depth of Truss	24 "
Live Load	1120 " per ft.
Dead Load	140 " " "
Wind Pressure	30 " " sq ft.