
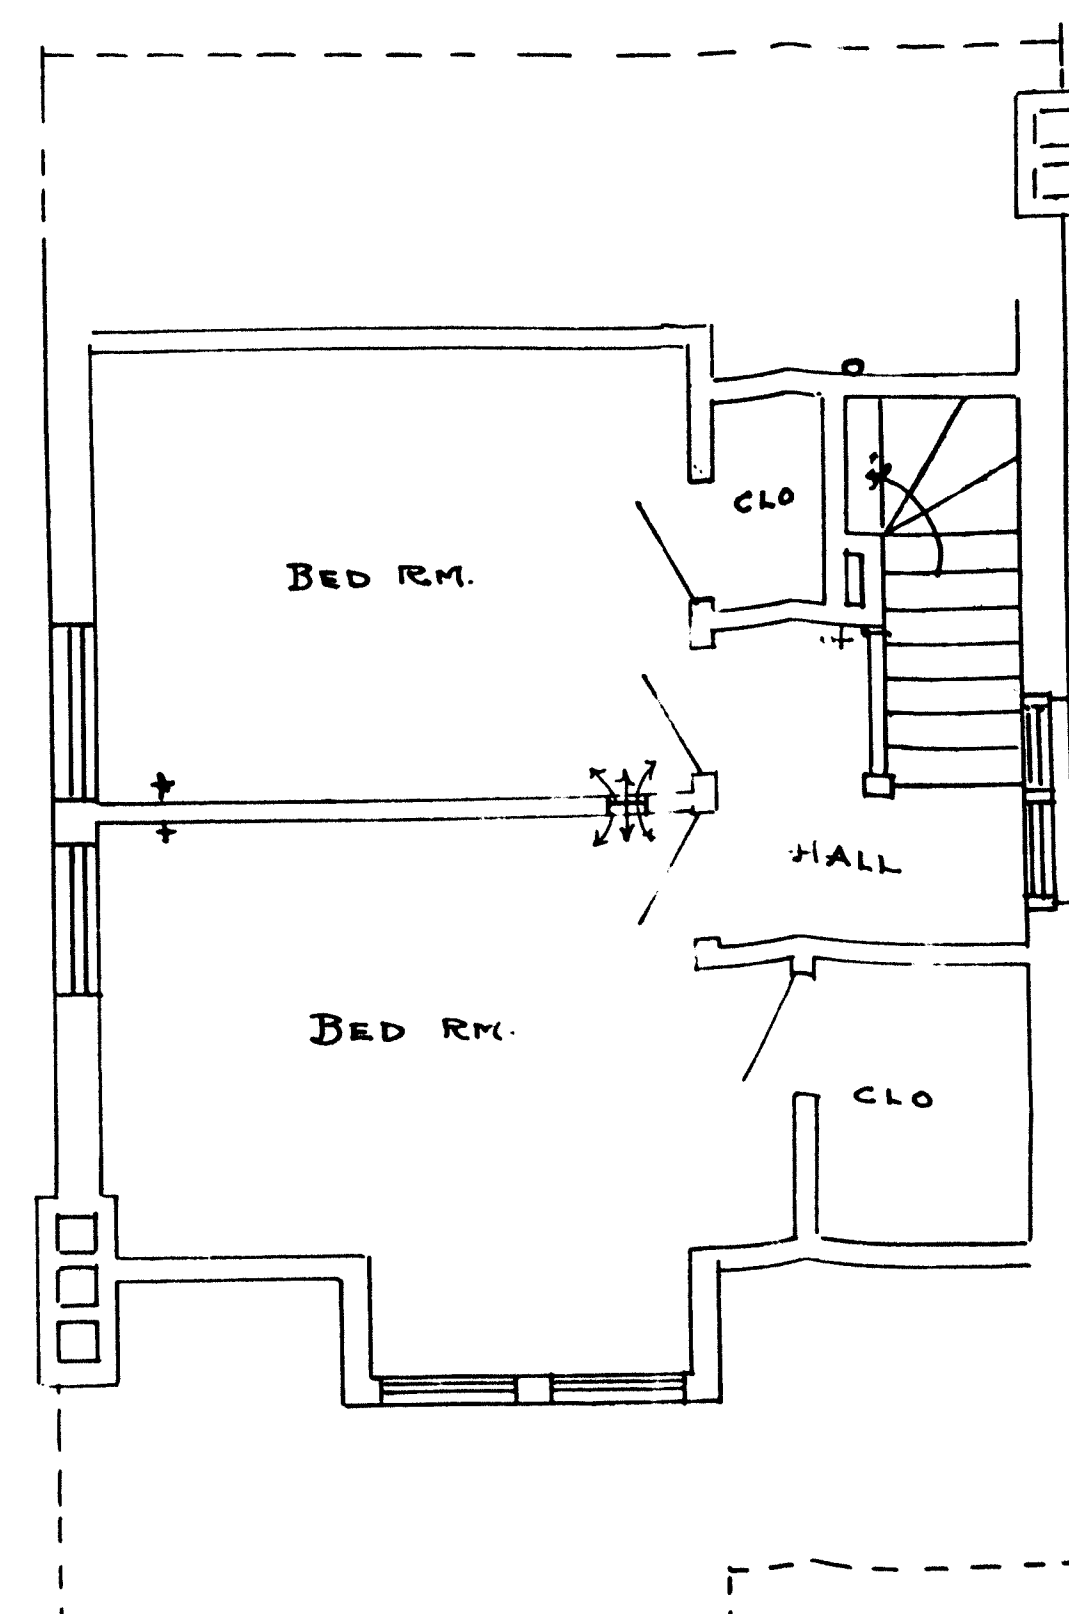
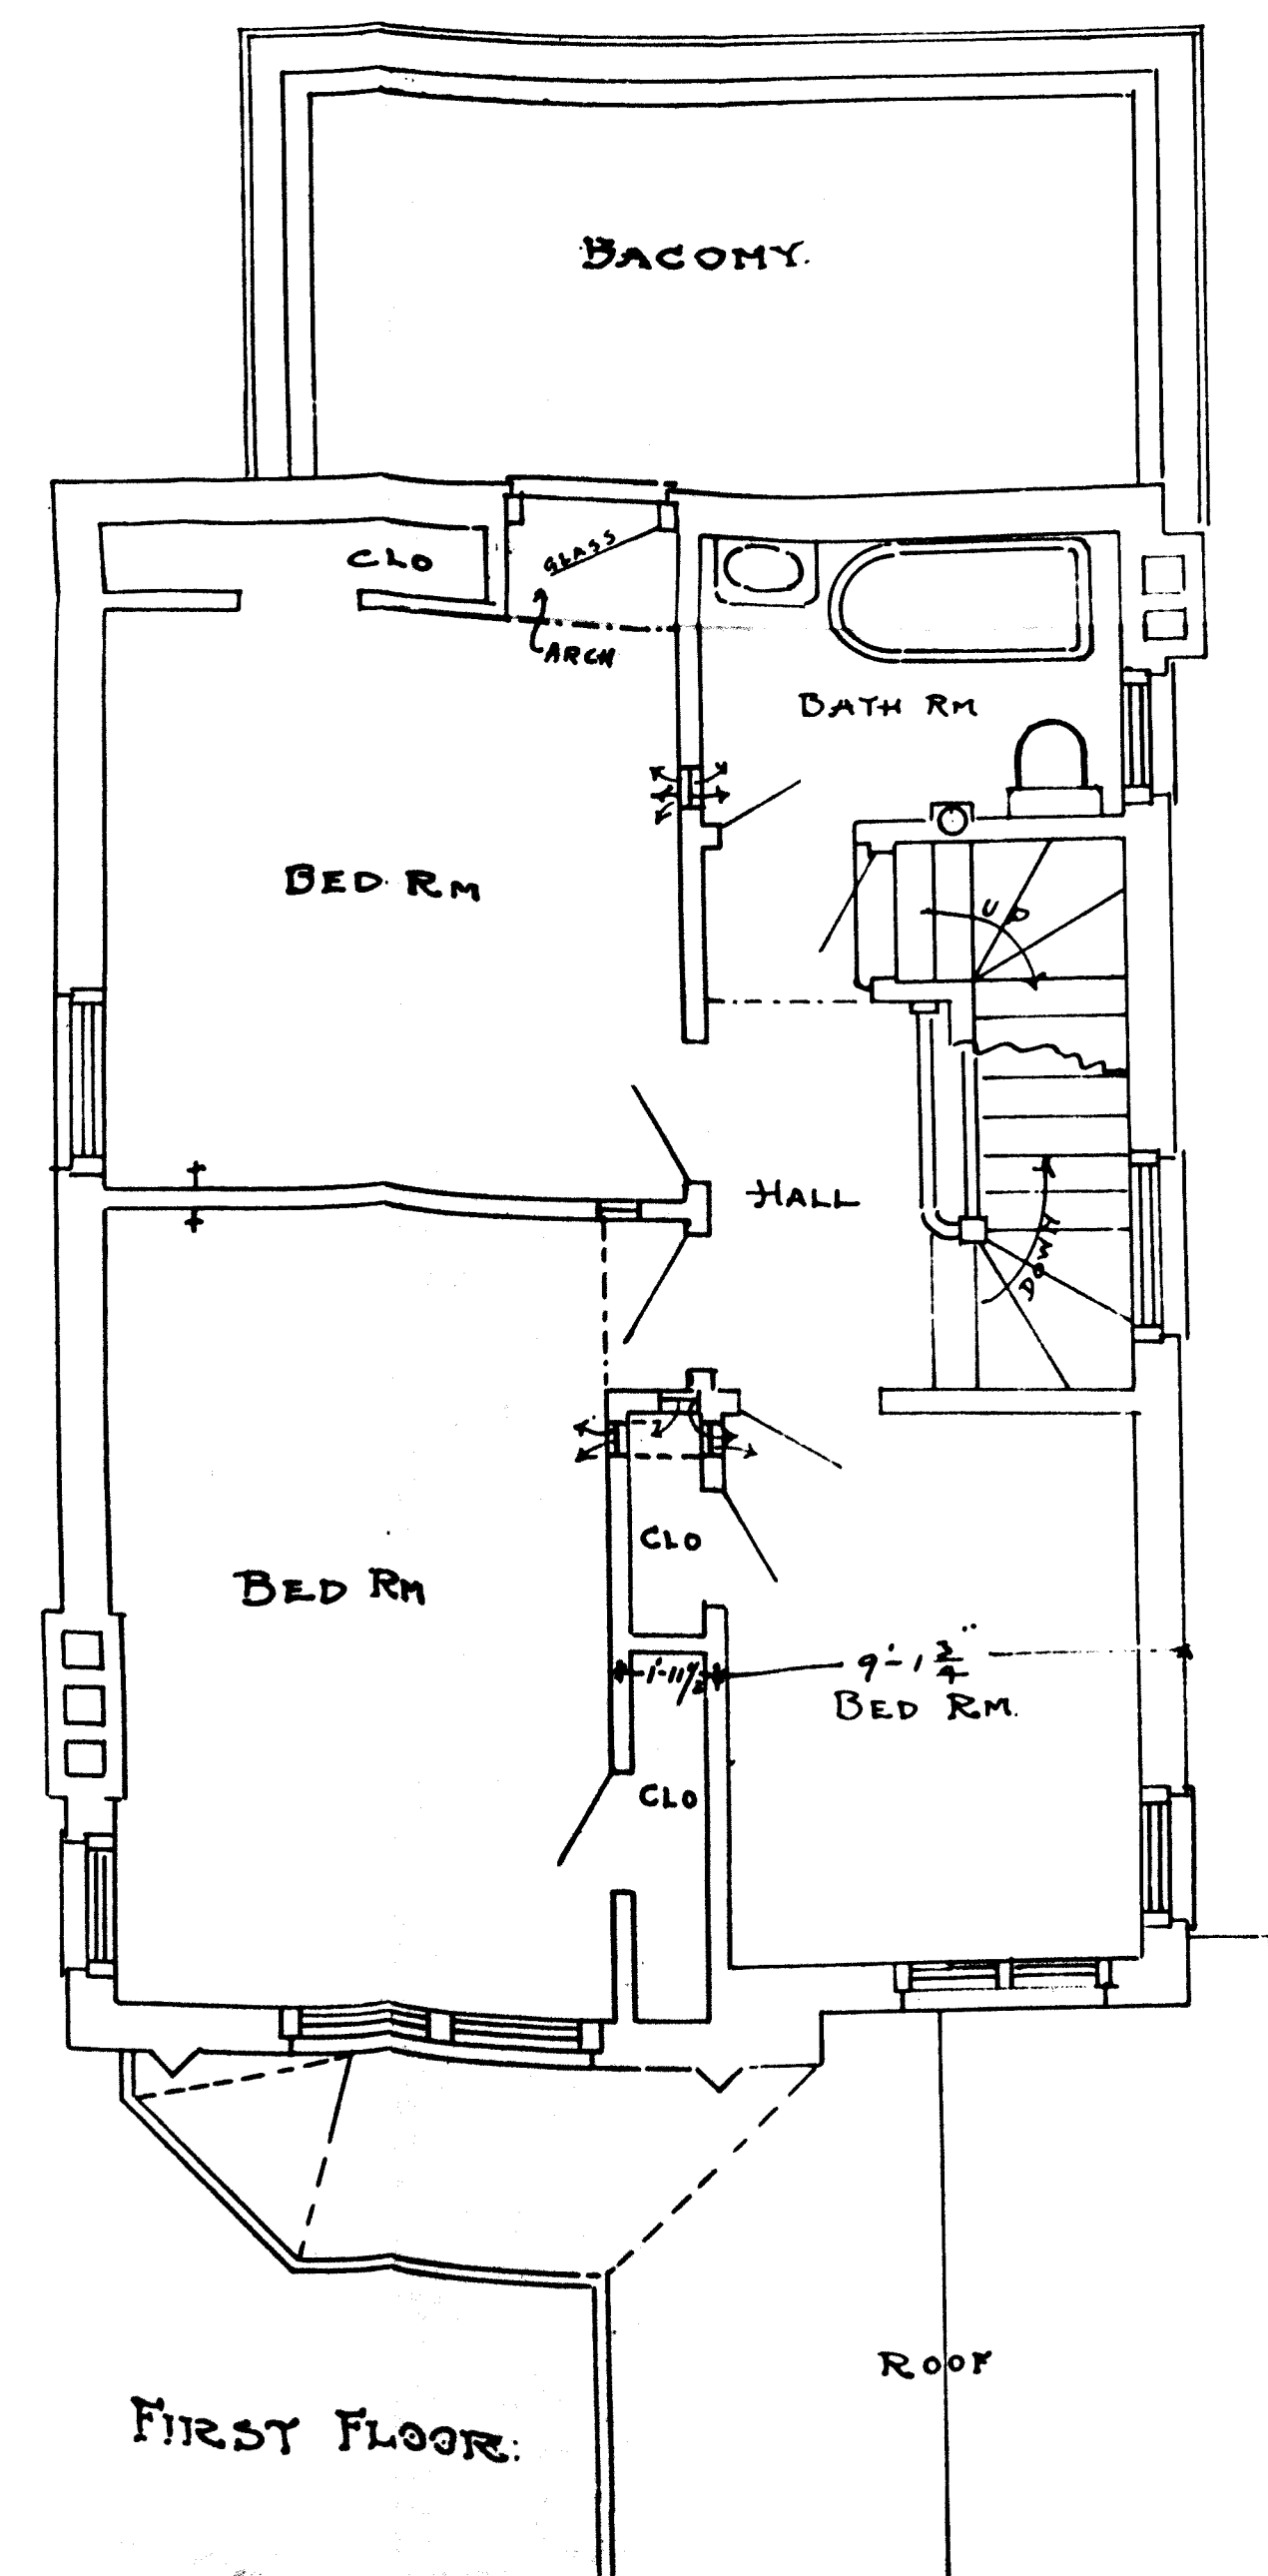
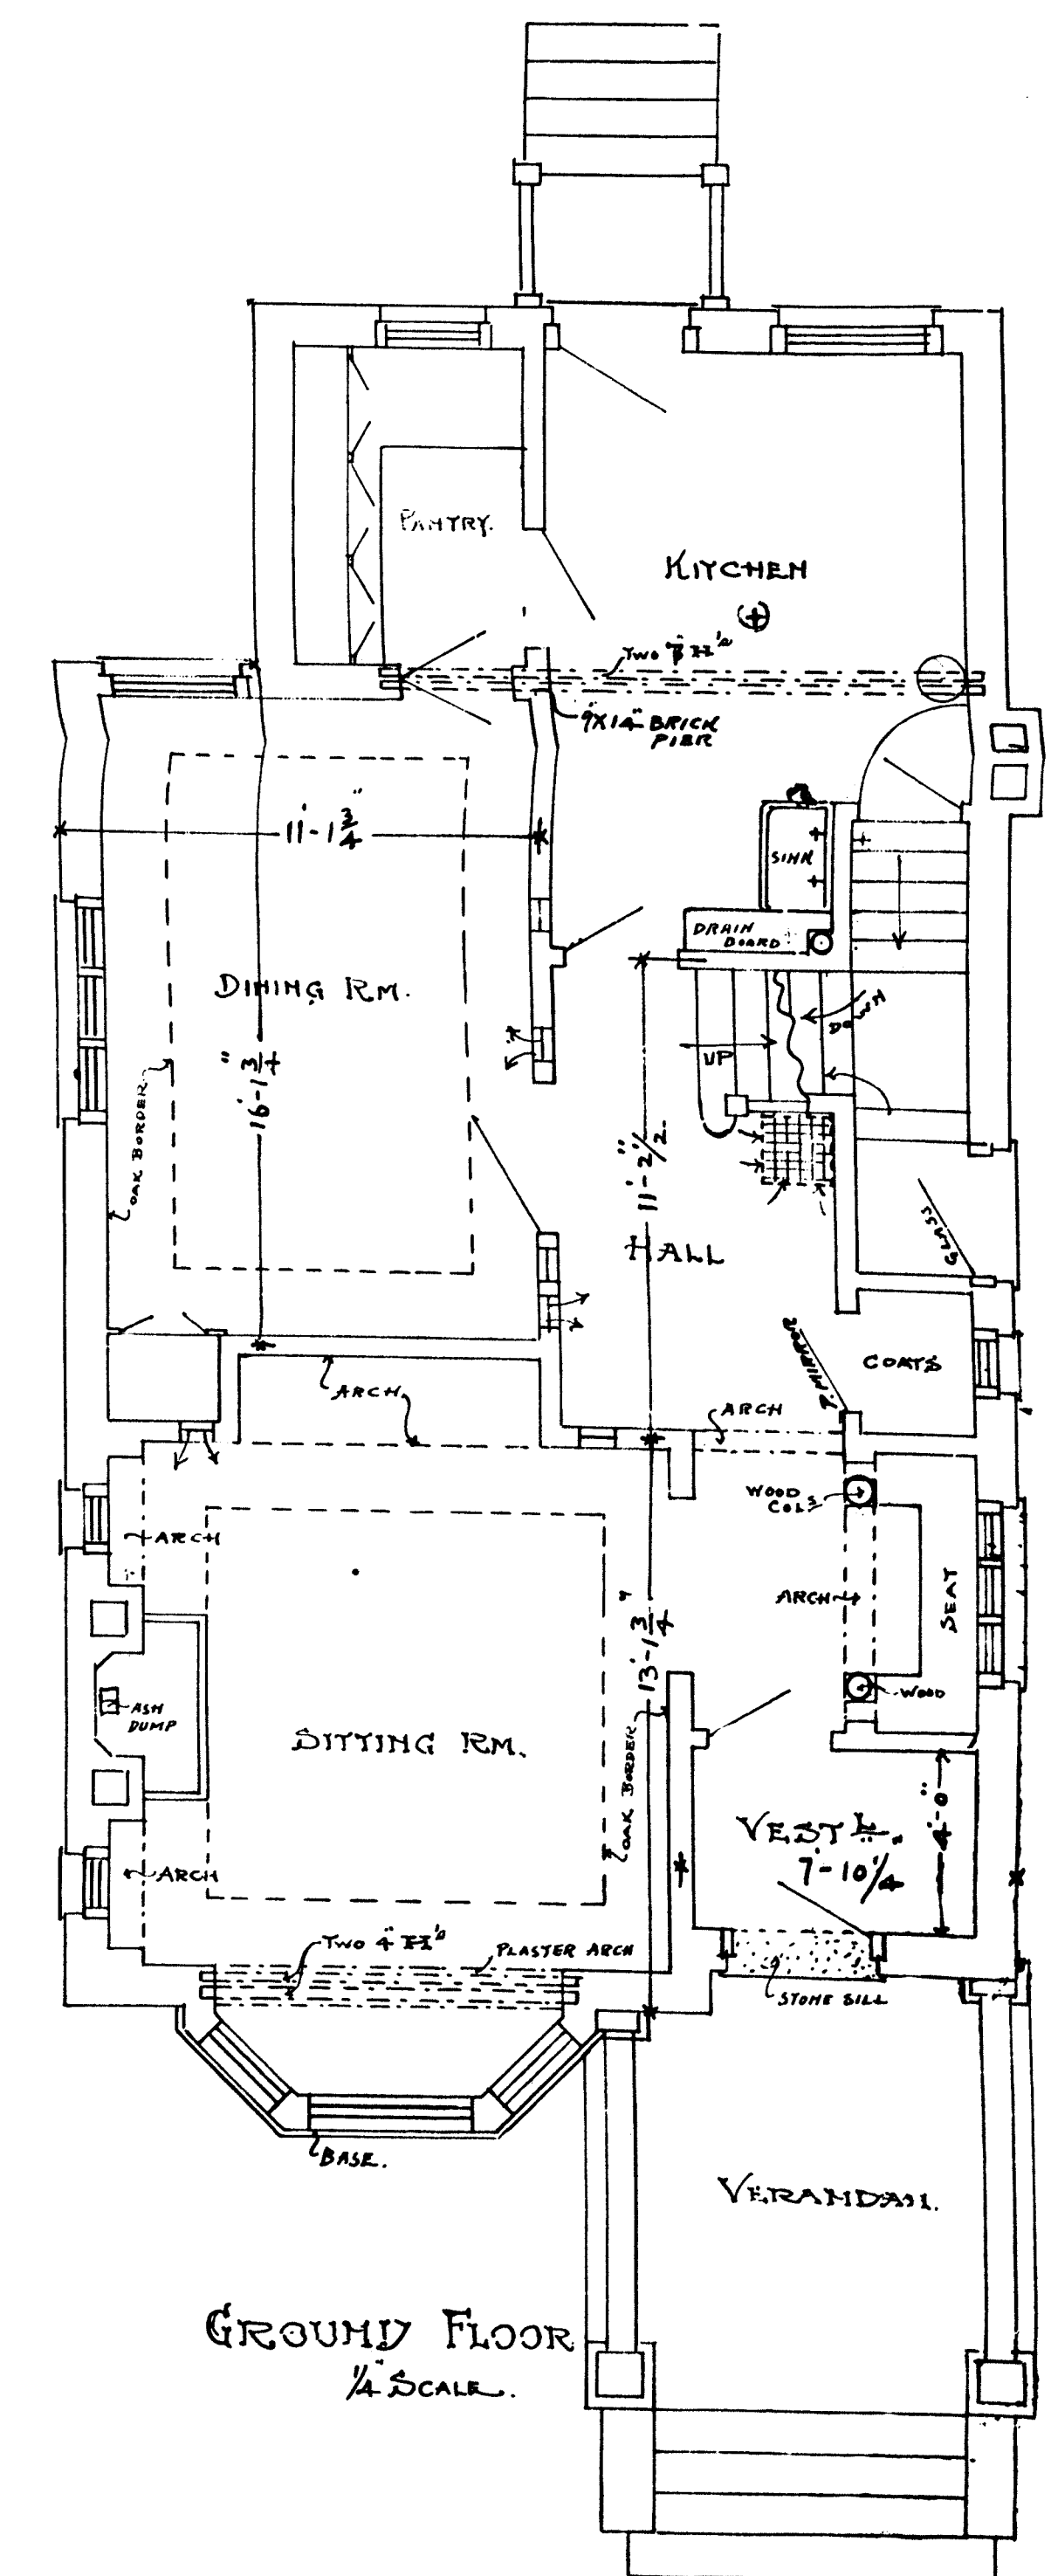
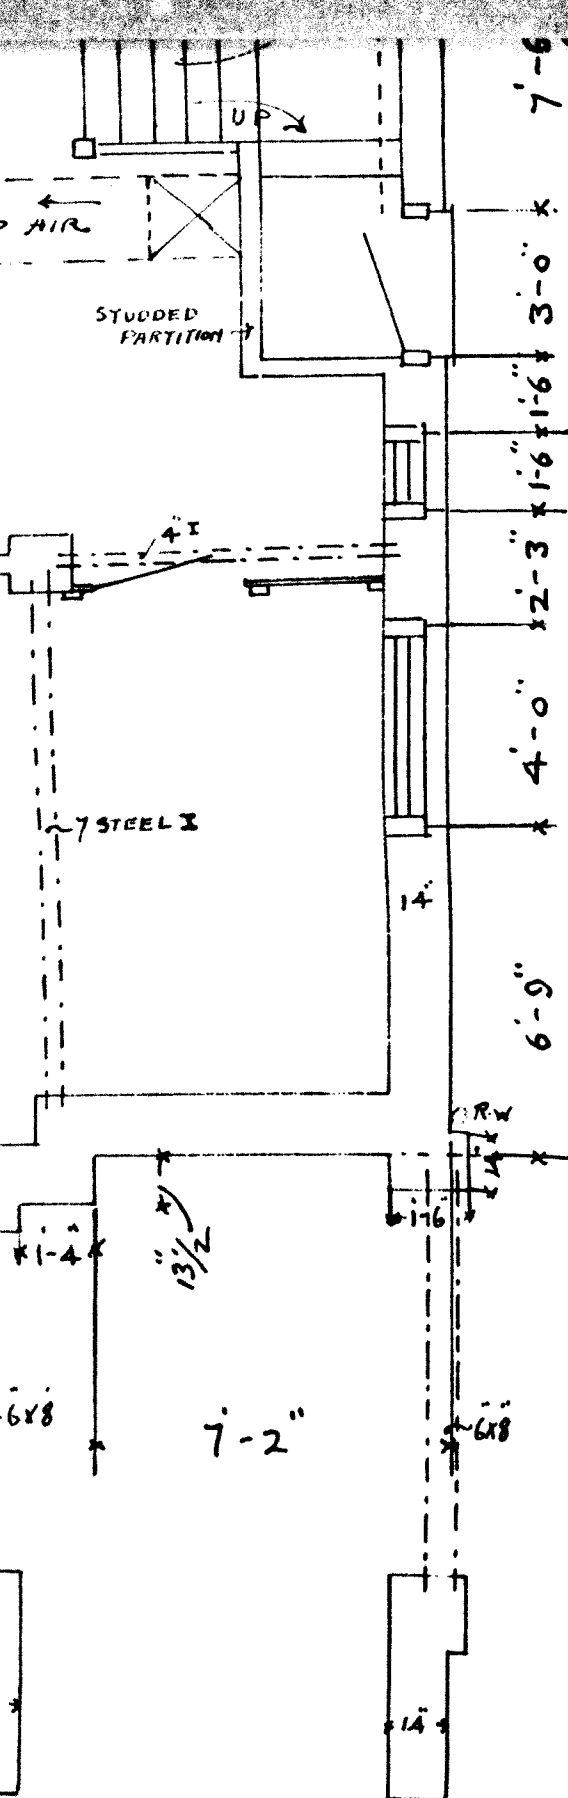
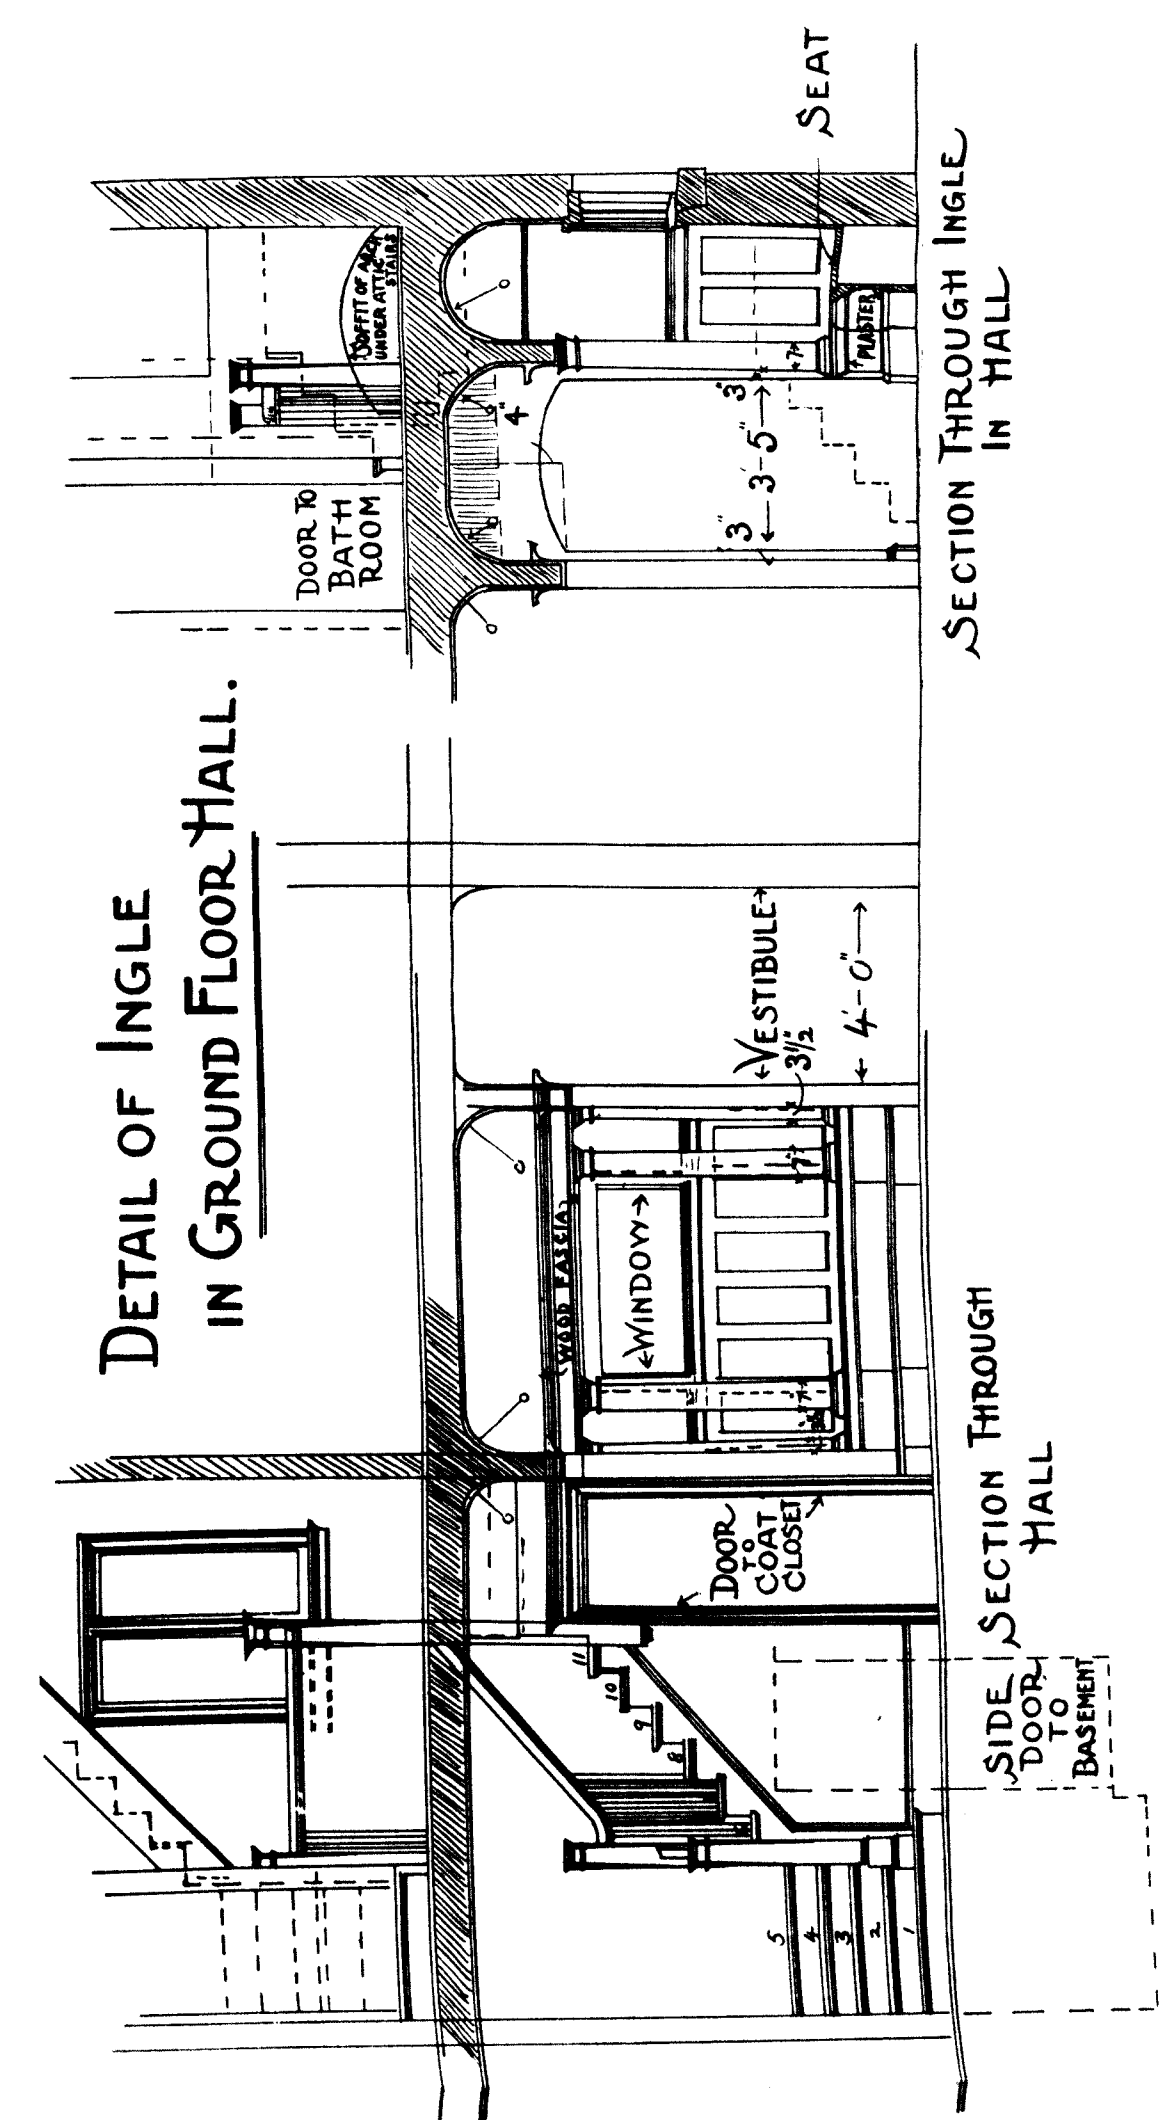
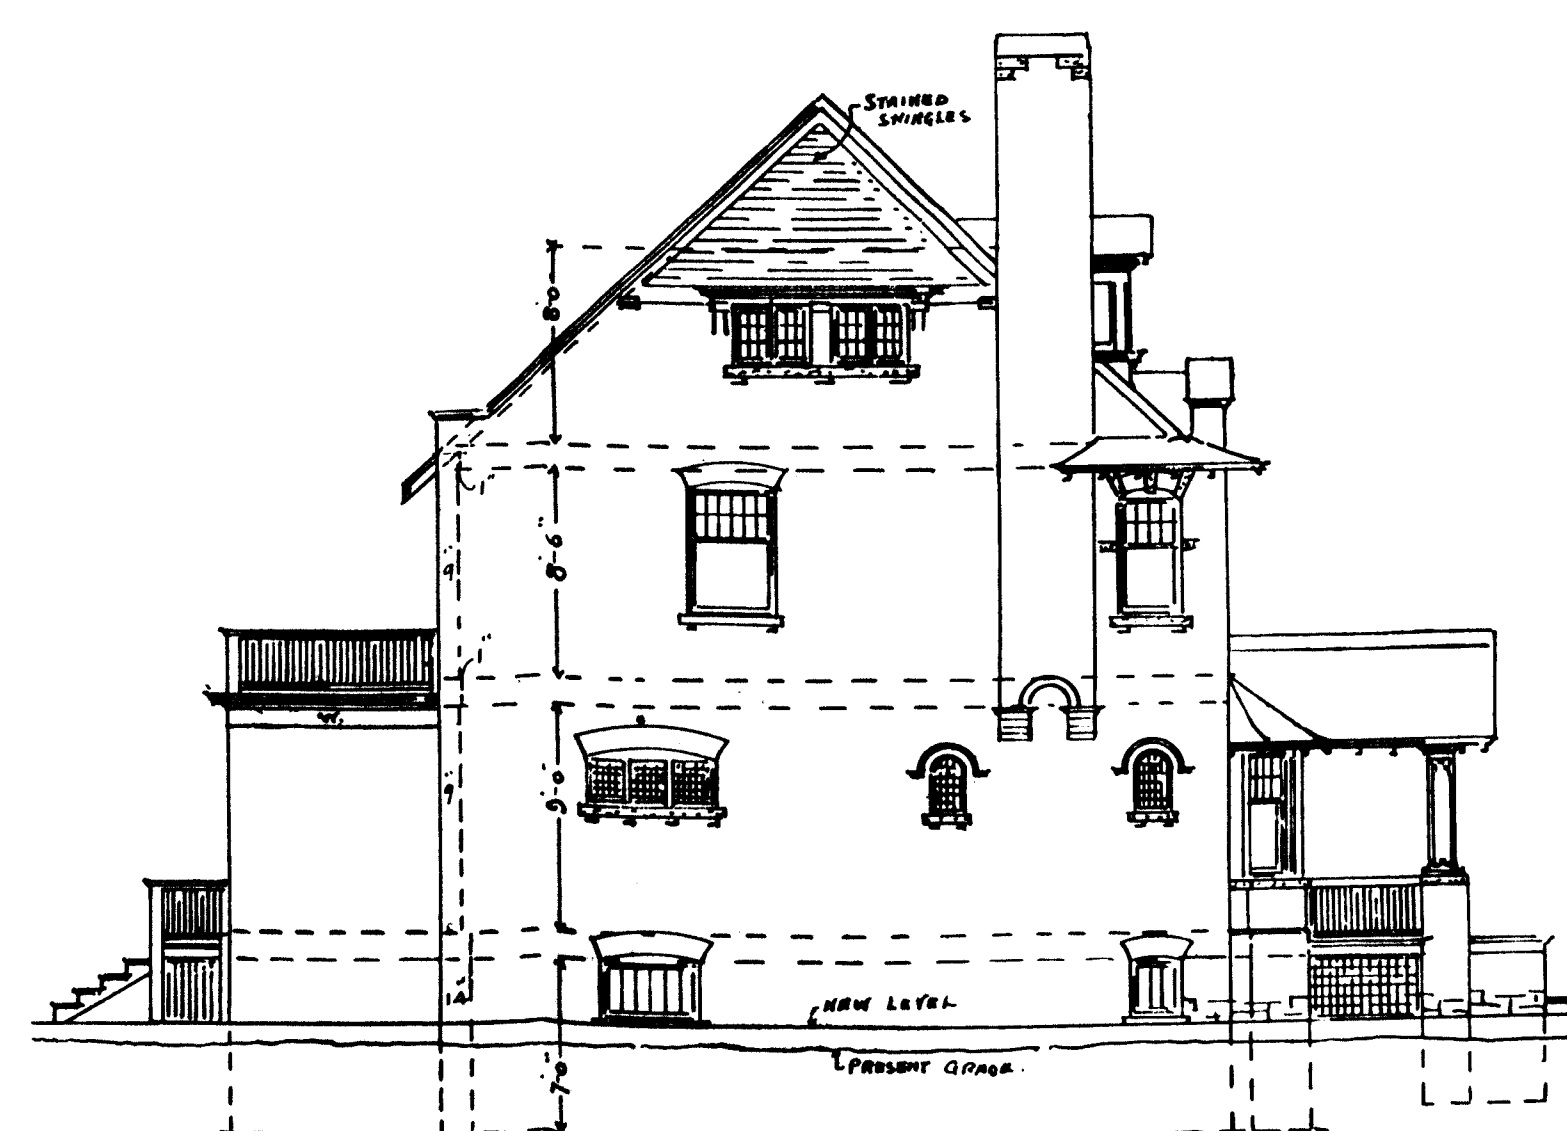


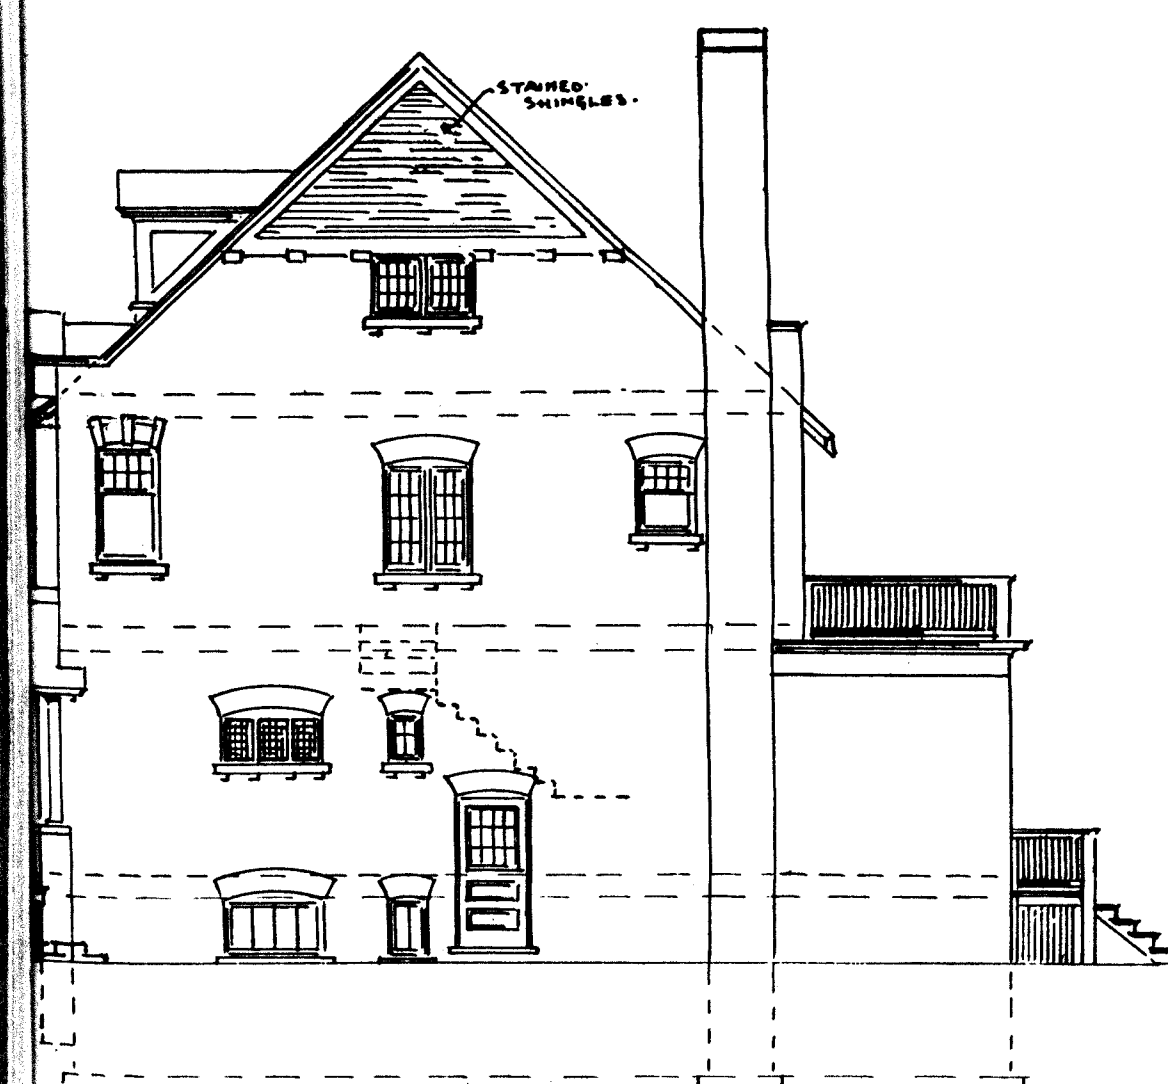

**SUPPLEMENT TO
CONSTRUCTION**

July, 1911. Vol. 4. No. 8.

RESIDENCE
OF
W. DINSMORE, TORONTO
EWART G. WILSON,
ARCHITECT

Plans and Detail - - 1/4 inch scale.
Elevations - - - 1/8 inch scale.

FOR DETAIL SPECIFICATIONS SEE PAGE 77.